


Appendix 5 – Highway works drawings

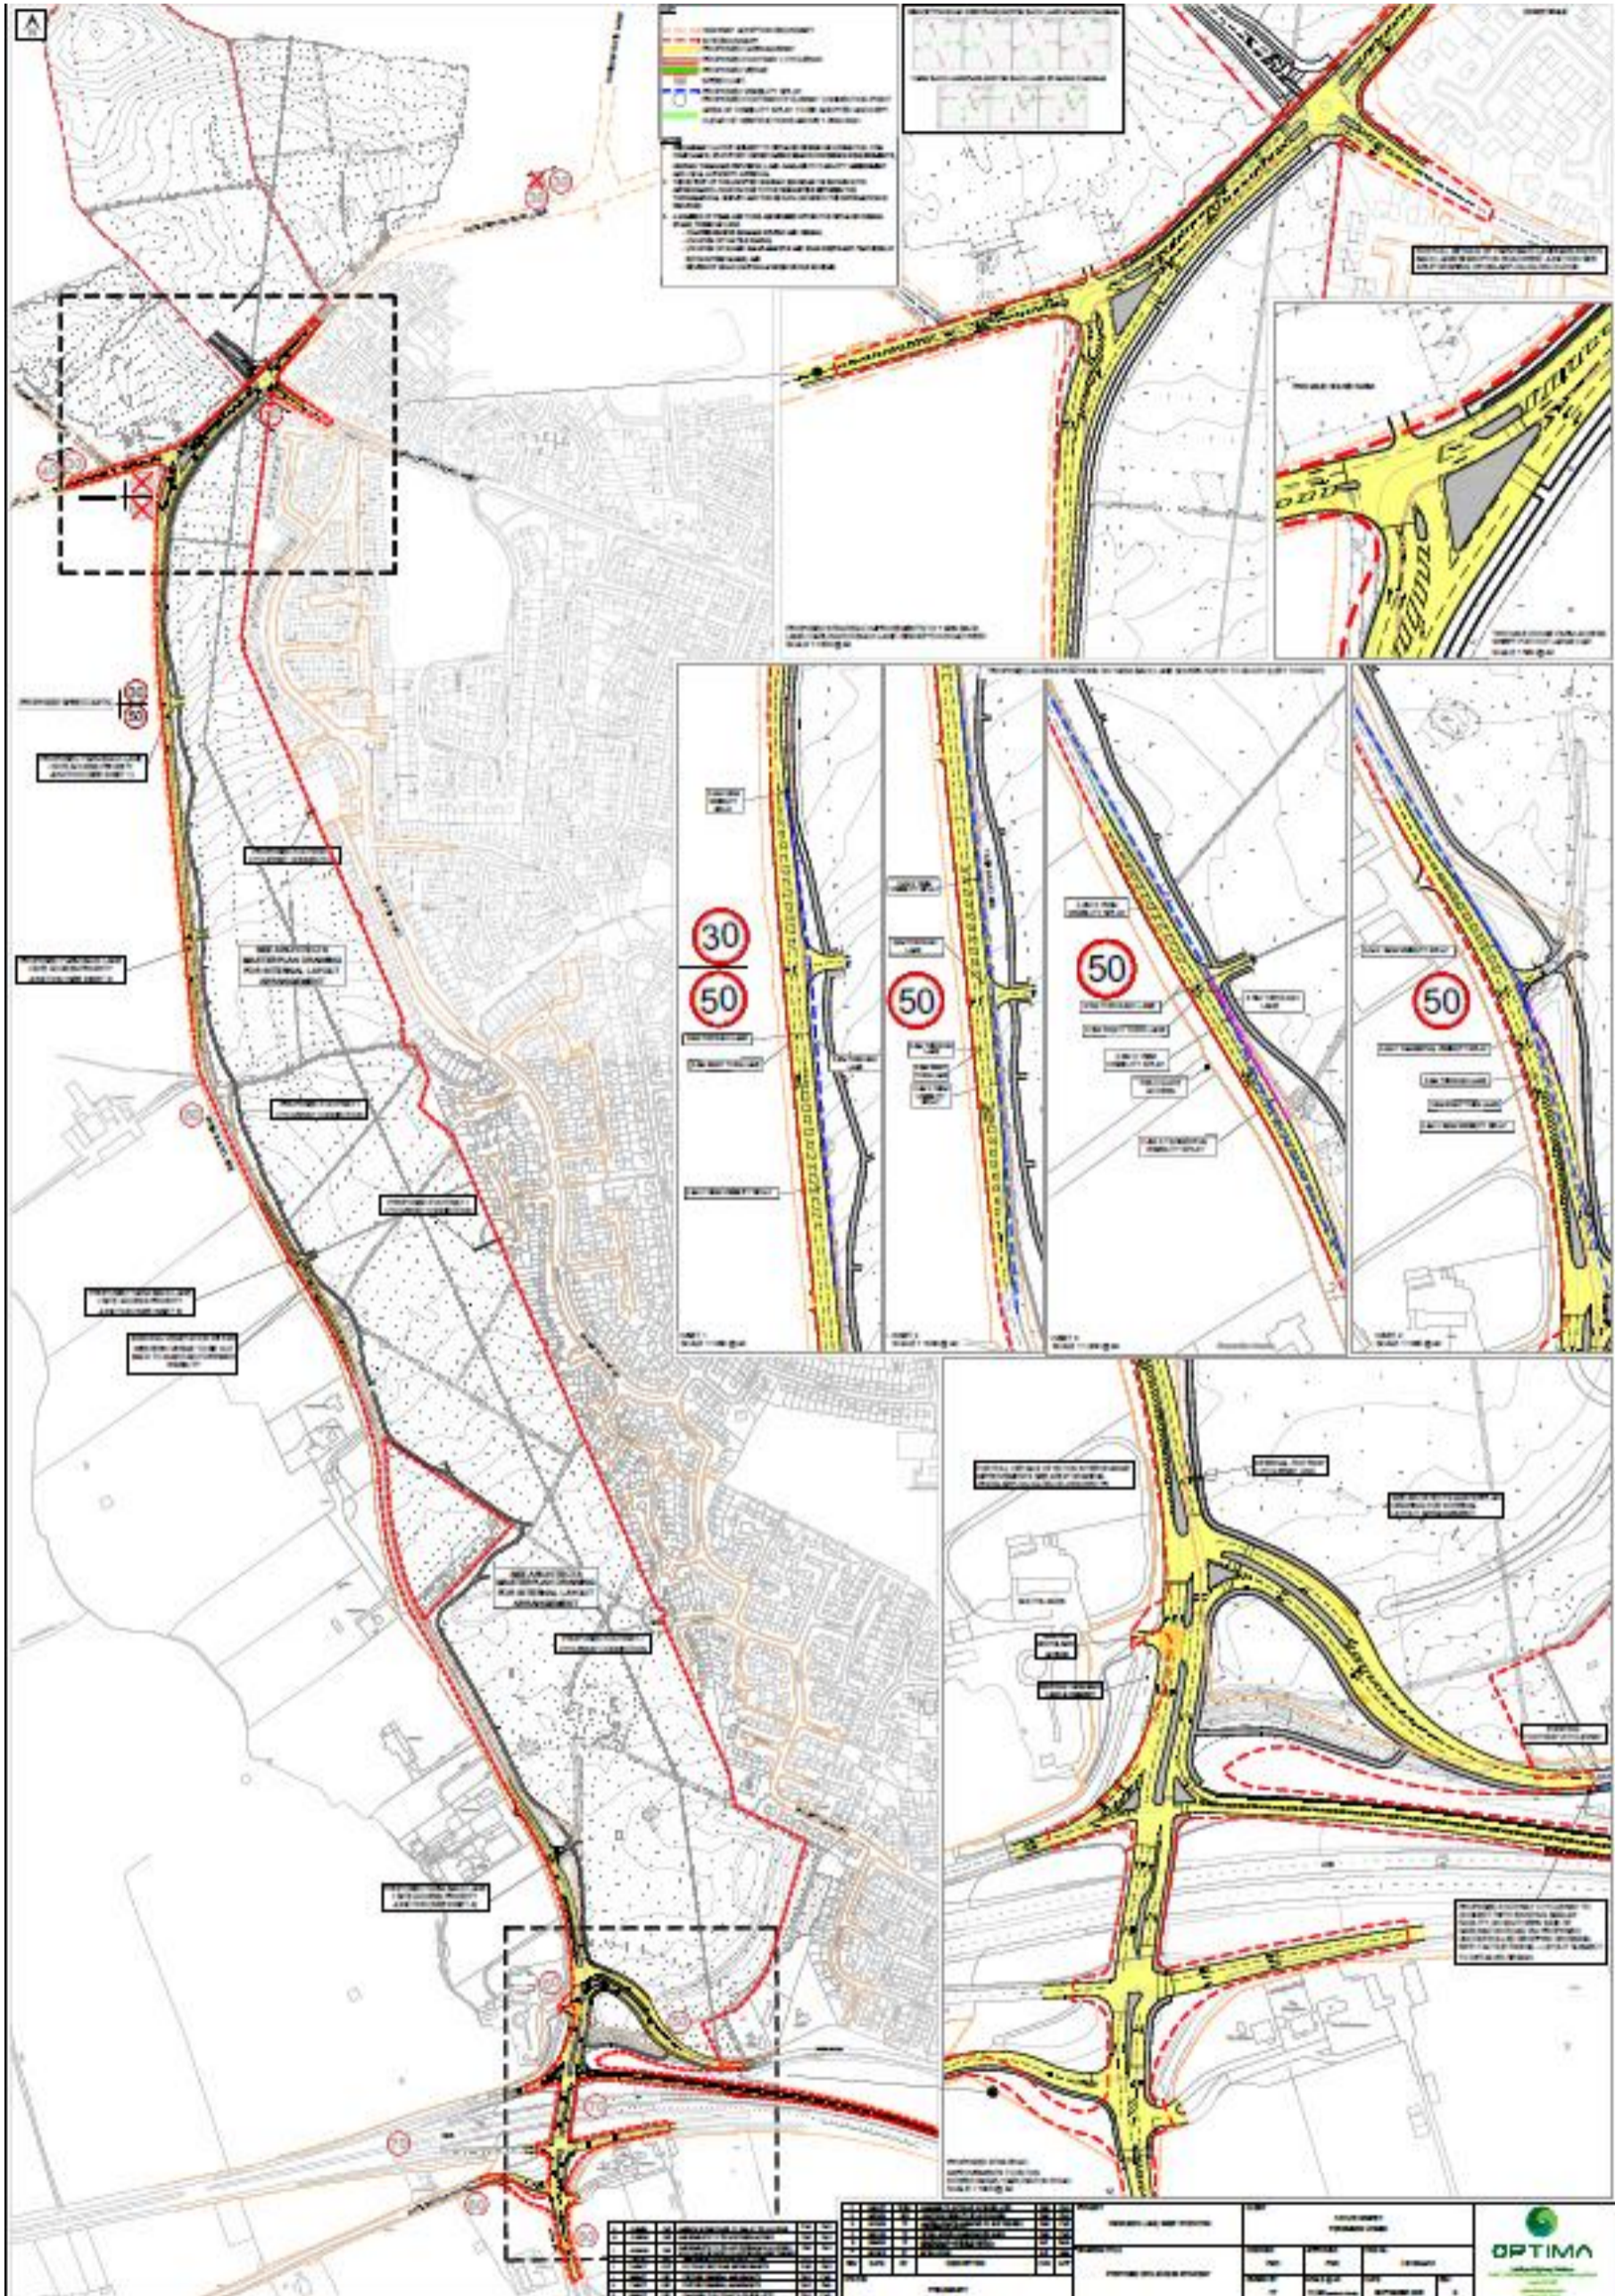

20/0191/EIS

Land To The East Of Yarm Back Lane, Stockton-on-Tees,
Hybrid planning application comprising of 1) full application for the erection of 969 dwellings with associated infrastructure, access, landscaping, open space, SUDS and 2) Outline application for proposed primary school with all other matters reserved.