



This drawing has been prepared for the use of Arcadis' client. It may not be used, modified, reproduced or relied upon by third parties, except as agreed by Arcadis or as required by law. Arcadis accepts no responsibility, and denies any liability whatsoever, to any party that uses or relies on this drawing without Arcadis' express written consent. Do not scale this document. All measurements must be obtained from the stated dimensions.

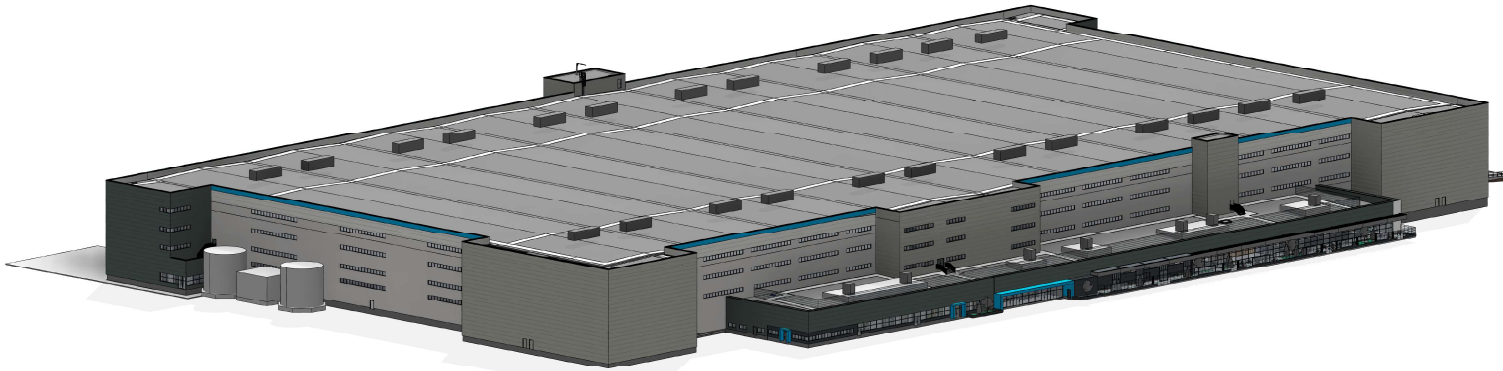

SOUTH CORNER

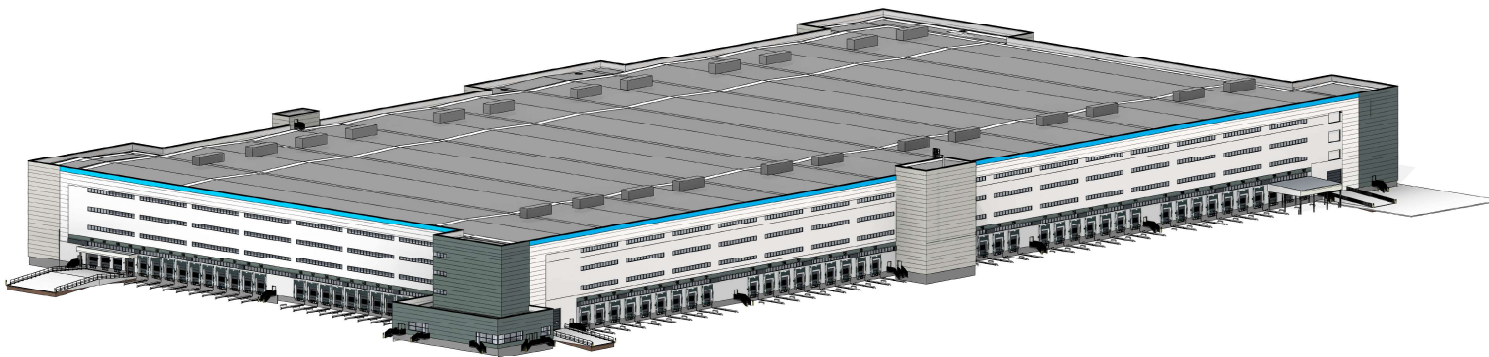

NORTH CORNER


NO	13/10/2020	Planning Error	SS	CH
01	18/08/2020	DR1 submission	SS	MM
02	01/09/2020	Submission	SS	MM

Client: Contact:

Date:

Designer
 ARCADIS UK LTD
 100, 101 & 102
 Upper St. Marg
 London E16 1RN
 Contact:
 Date:

Project
 Address:
 Stockton:
 Ward of Parish:
 Elected Area:
 TPO Code:

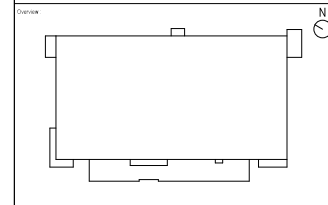

Building Area:

Report: 3D VIEWS

Designed	SS	MM	SS	19/10/2020
Drawn	MM	MM	SS	19/10/2020
Checked	SS	MM	SS	19/10/2020
Approved	CH	MM	CH	19/10/2020

Scale: 1:1
 Sheet No: 02
 Project Name: Planning
 Sheet Code: 02
 Project Number: STC

ISSUED FOR INFORMATION
 NOT TO BE USED FOR CONSTRUCTION

Drawing Number: STO-ARC-XX-XX-DR-AR-0010-S2
 Revision: 02