


This drawing should not be scaled.
All dimensions must be checked on site and contractor to report any omissions or errors to the contract administrator.

NOTES

Key
--- Site Boundary

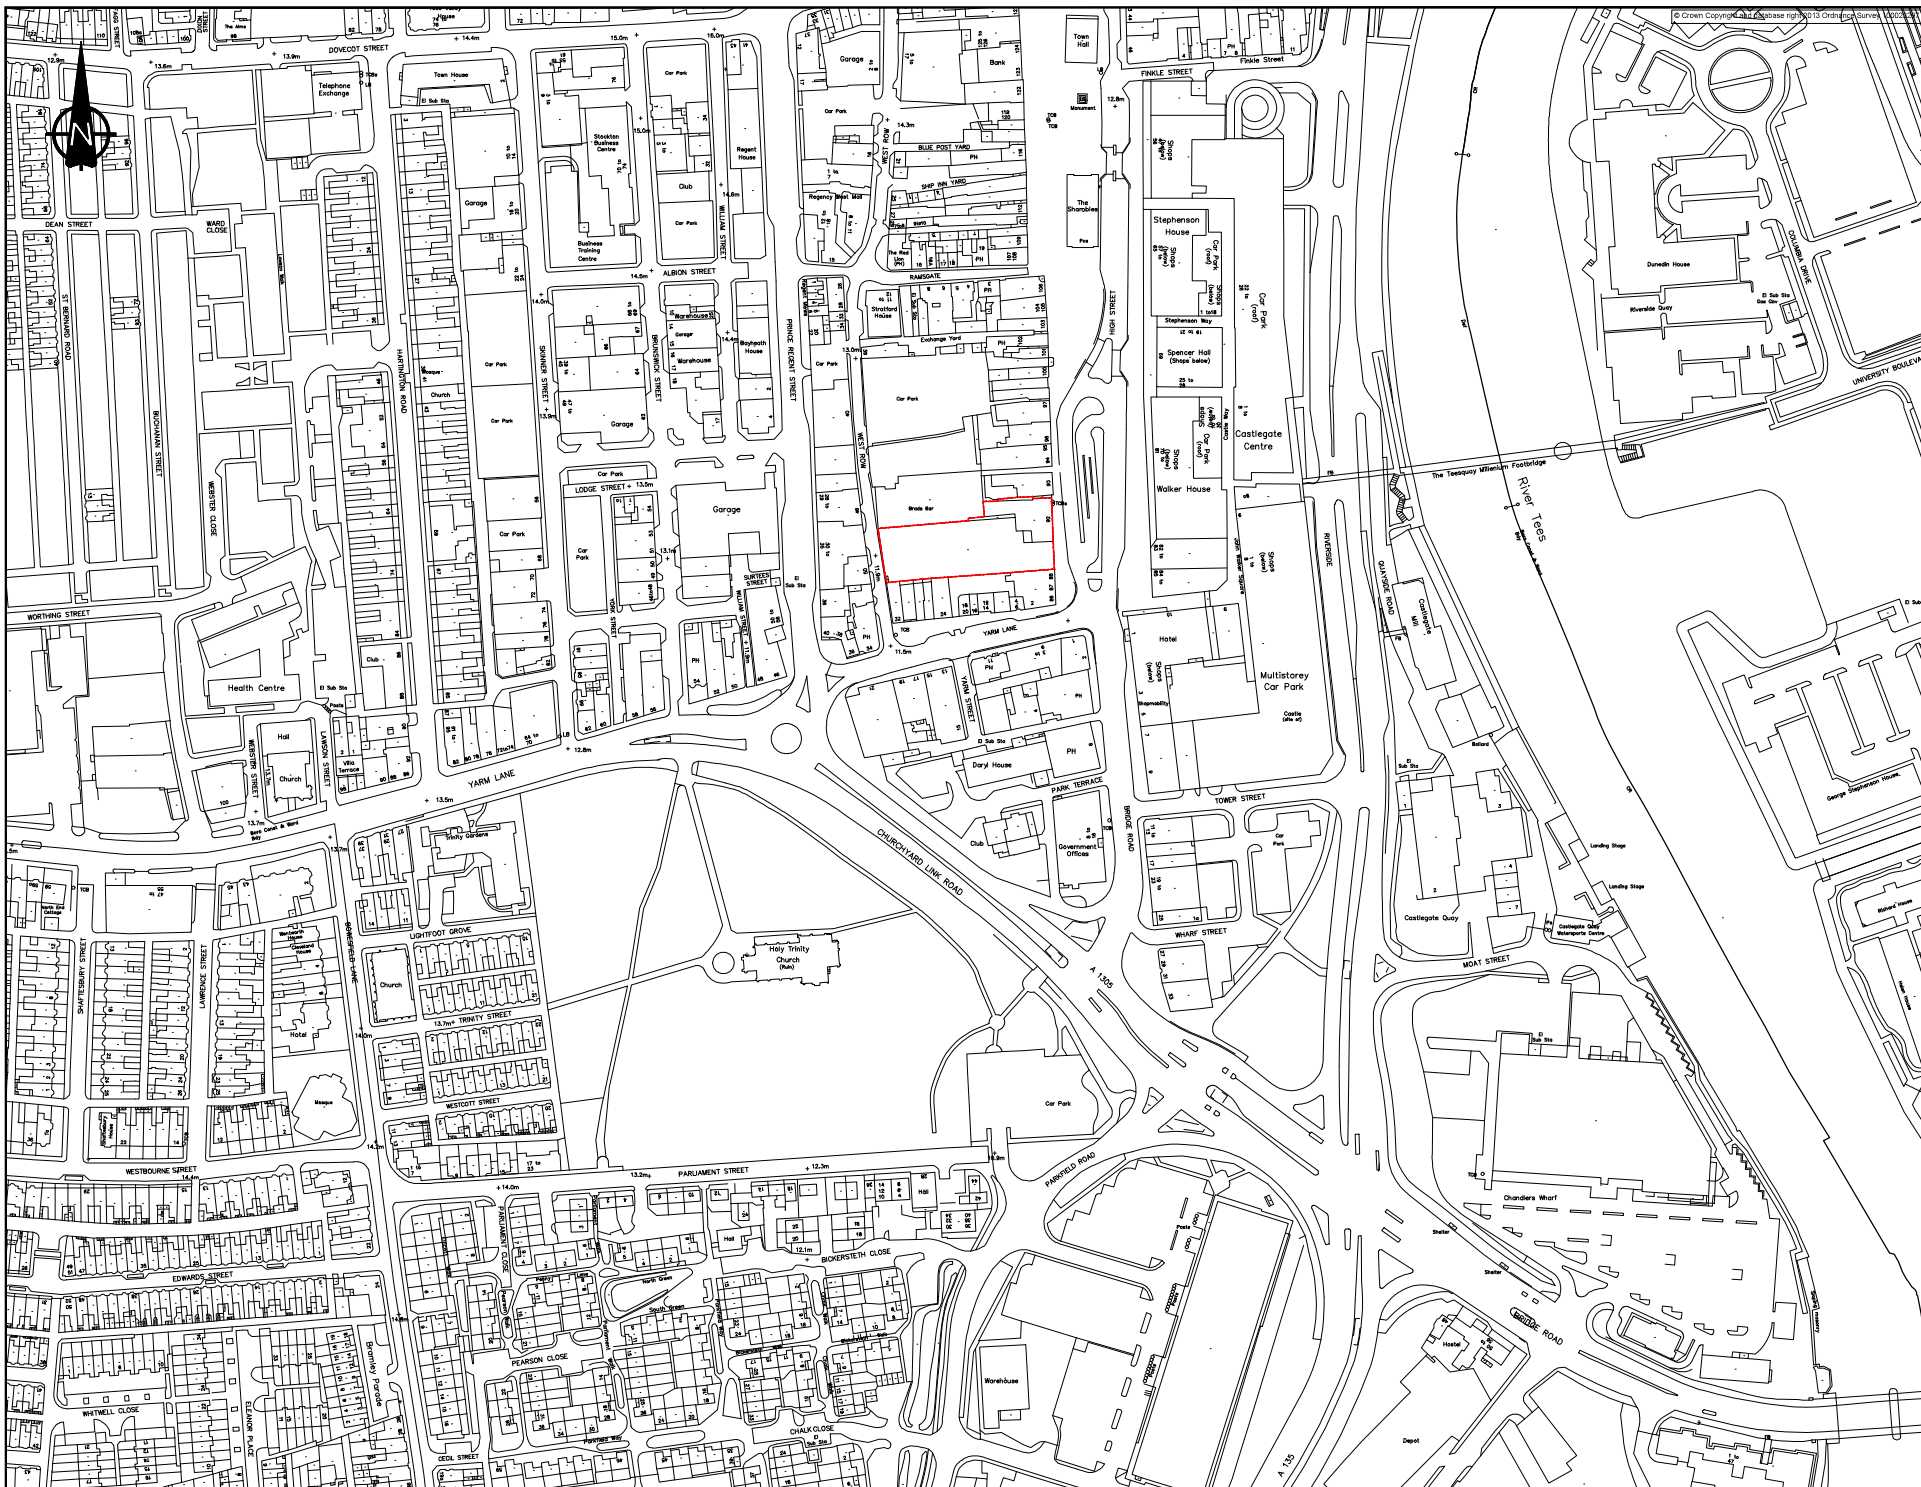

Rev	Description	DN	CHK	Date
0	Information			
1	Preliminary			
2	Approval			
3	Tender			
4	Construction			

Stockton-on-Tees
BOROUGH COUNCIL

Big plans, bright future

Community Services
Director of Community Services
Janine McCann
8-2, Riverside Close, Regency House, Blenheim, TEGG 2YU,
Tel: 01642 339330, email: jgm@stockton.gov.uk

Project
Former GLAM/Post Office Site
West Row

Content
Car Park and Public Realm Scheme
Red Line Boundary

Date	Mar 2019	Dwg No.	TS10365-100-001
Drawn	APR	Checked	SC889 @ A1
		Scale	1:1250
		Rev	A