


This drawing should not be scaled.
All dimensions must be checked on site and contractor to report any omissions or errors to the contract administrator

NOTES

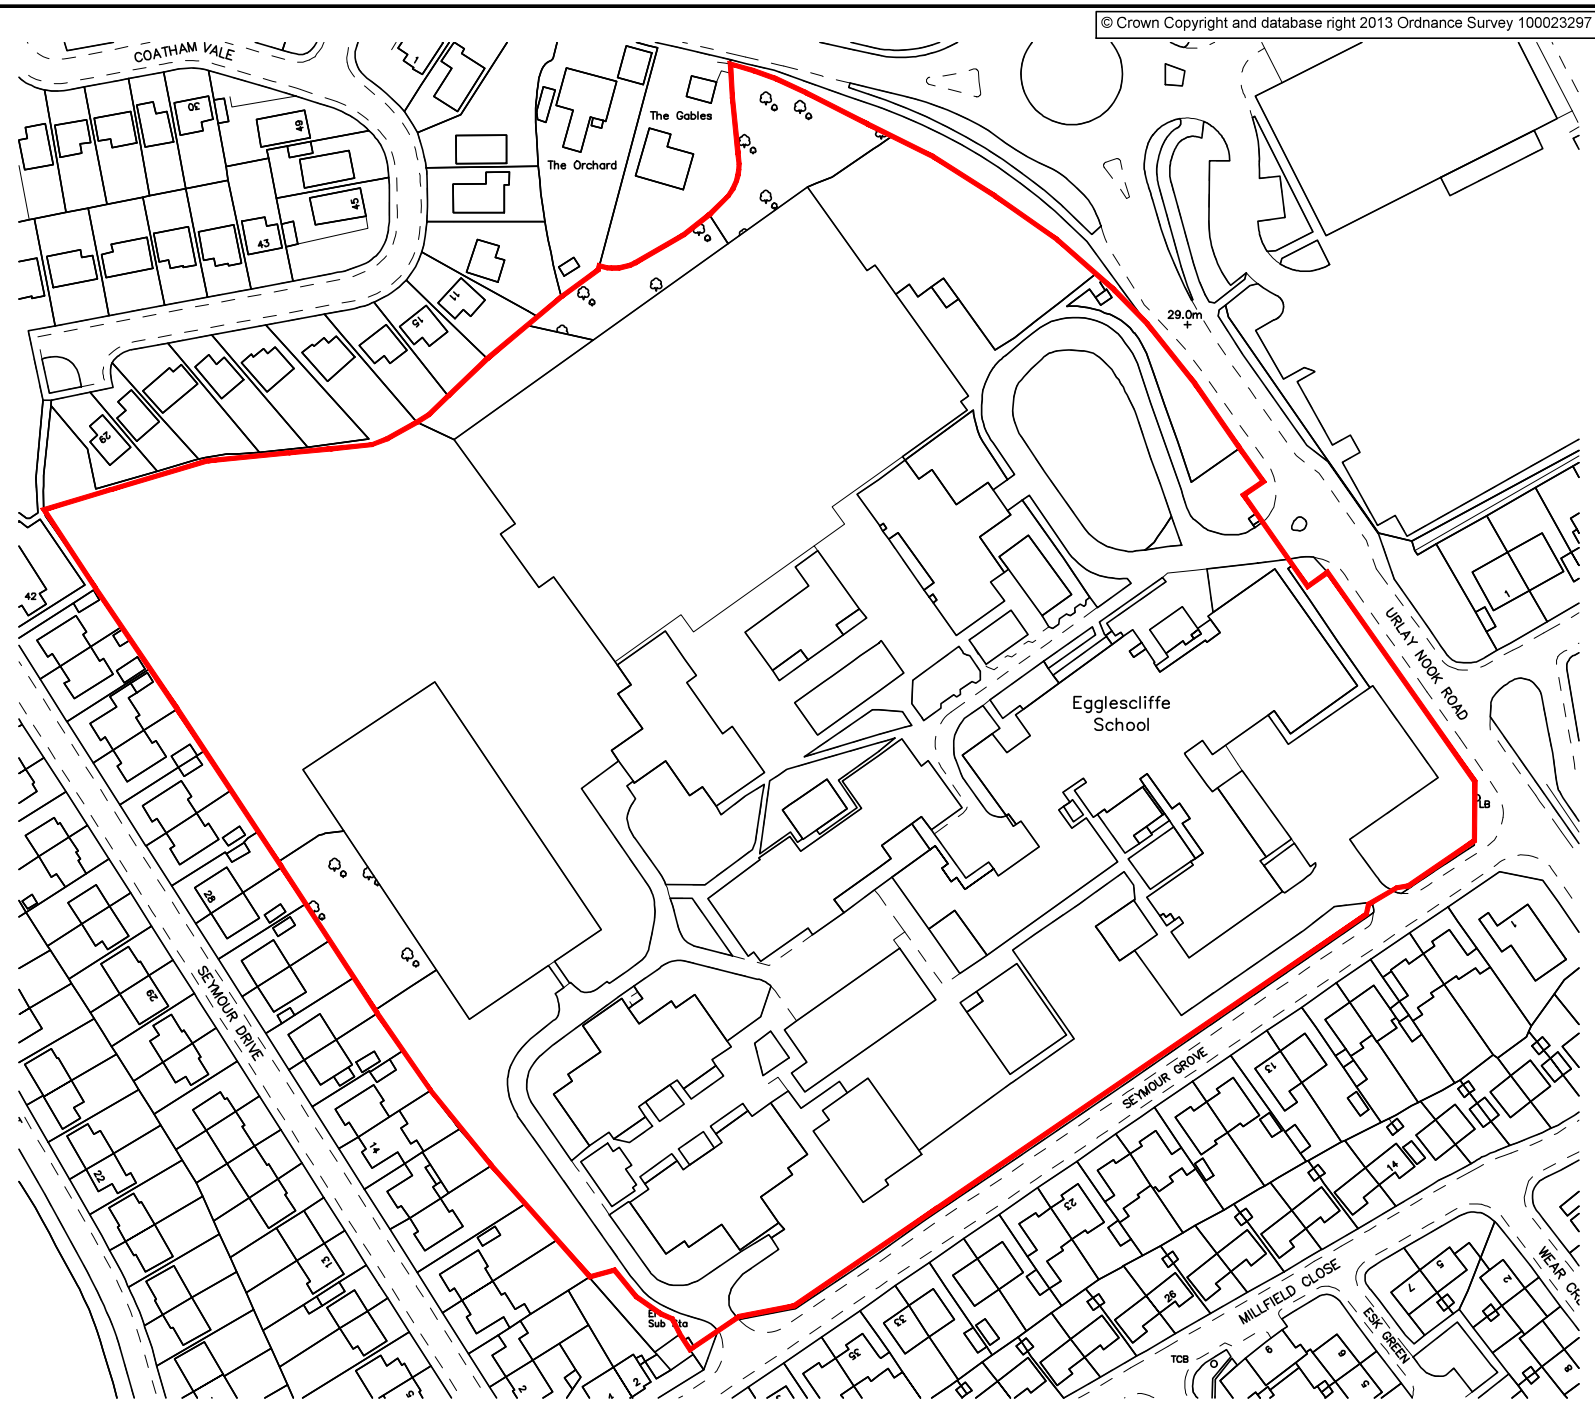

Site boundary
Area: 5.3 hectares



A First issue 16.04.21

Rev	Description	Drn	Chk	Date

Drawing Status: PRELIMINARY APPROVAL
 INFORMATION TENDER CONSTRUCTION



Stockton-on-Tees
BOROUGH COUNCIL

Big plans, bright future

Community Services and Transport

P.O.Box 229, Kingsway House, Billingham, TS23 2YL
Tel: 01642 393939
Email: planningdevelopmentsservices@stockton.gov.uk



Project
Eggescliffe School
Uray Nook Road, Eggescliffe

Content
Site Location Plan

Date	Apr 2021	Drg No.	A10919 / 100
Drawn	LN	Checked	DA
Scales @ A3	1:1250		Rev
			A