


# The Oaks, 486 Thornaby Road, TS17 8QL

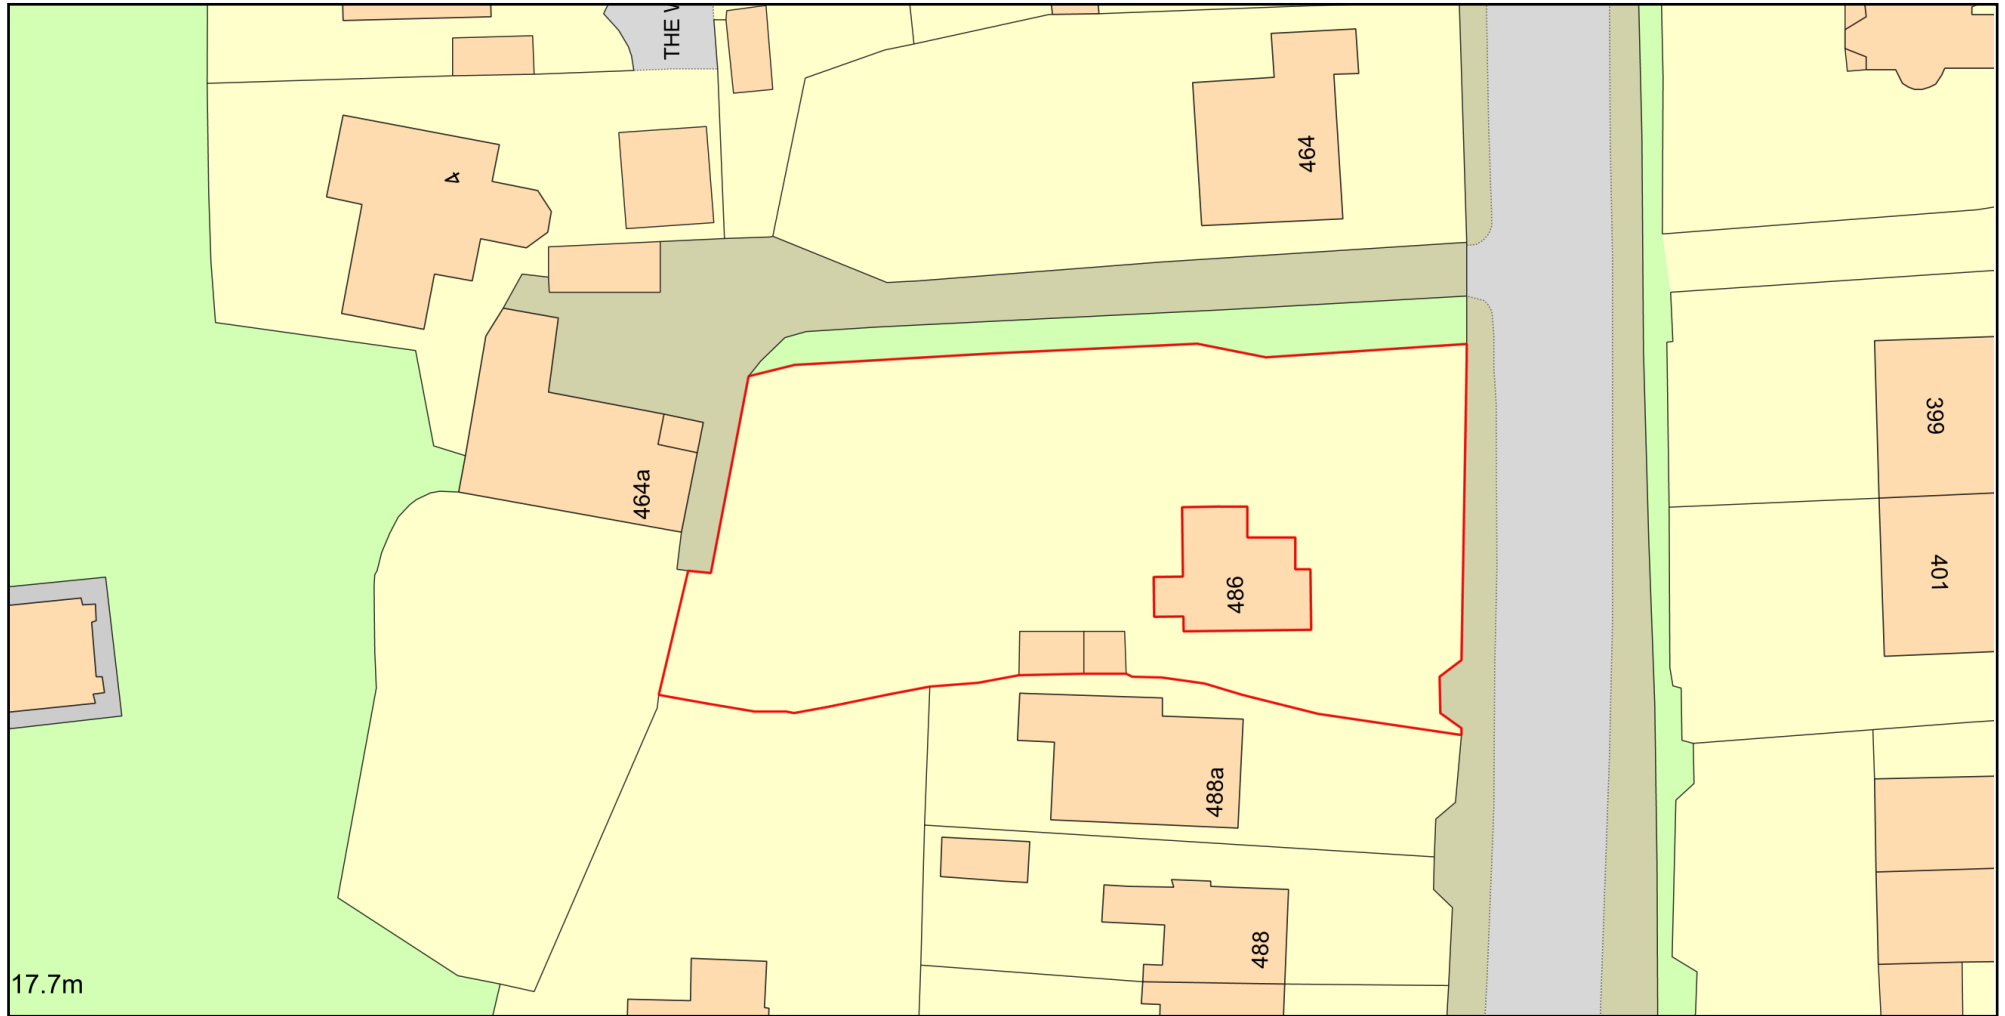

Plan Produced for: Stockton Borough Council

Date Produced: 15 Apr 2021

Plan Reference Number: TQRQM21105083833855

Scale: 1:500 @ A4

© Crown copyright and database rights 2021 OS 100042766

