

Proposed Front (East)  
Elevation 1:100

123 High Street



↑  
Timber gates to yard  
area to be repaired  
and redecorated

↑  
Bay window to  
Living Room


↑  
Former access to  
Butchers Shop

Ground floor shop front to be  
painted black - all others  
windows to be painted white


NOTES:  
DO NOT SCALE FROM THIS DRAWING.  
1. This drawing is copyright of WardmanBrown. WardmanBrown is a trading name of Wardmans Architectural Services Limited.  
2. All dimensions to be verified on site prior to any shop or site works being commenced.  
3. Any discrepancies to be reported to the Designer BEFORE any work is put in hand.  
4. This drawing must be read in conjunction with relevant consultants and specialists drawings.  
5. This drawing must be read in conjunction with the drawings specified.

CDM 2015 - (Refer to Project Health & Safety Information)  
HAZARDS  
1. Live services adjacent/on site.  
2. Excavations - Ground Collapse  
3. Handling major components  
4. Working at height - Falling  
5. Machinery & Equipment  
6. Ensure all blockwork has a minimum crushing strength of 3.5N/mm<sup>2</sup>  
7. The weight of each block must not exceed 20Kg

Proposed Side (North)  
Elevation 1:100

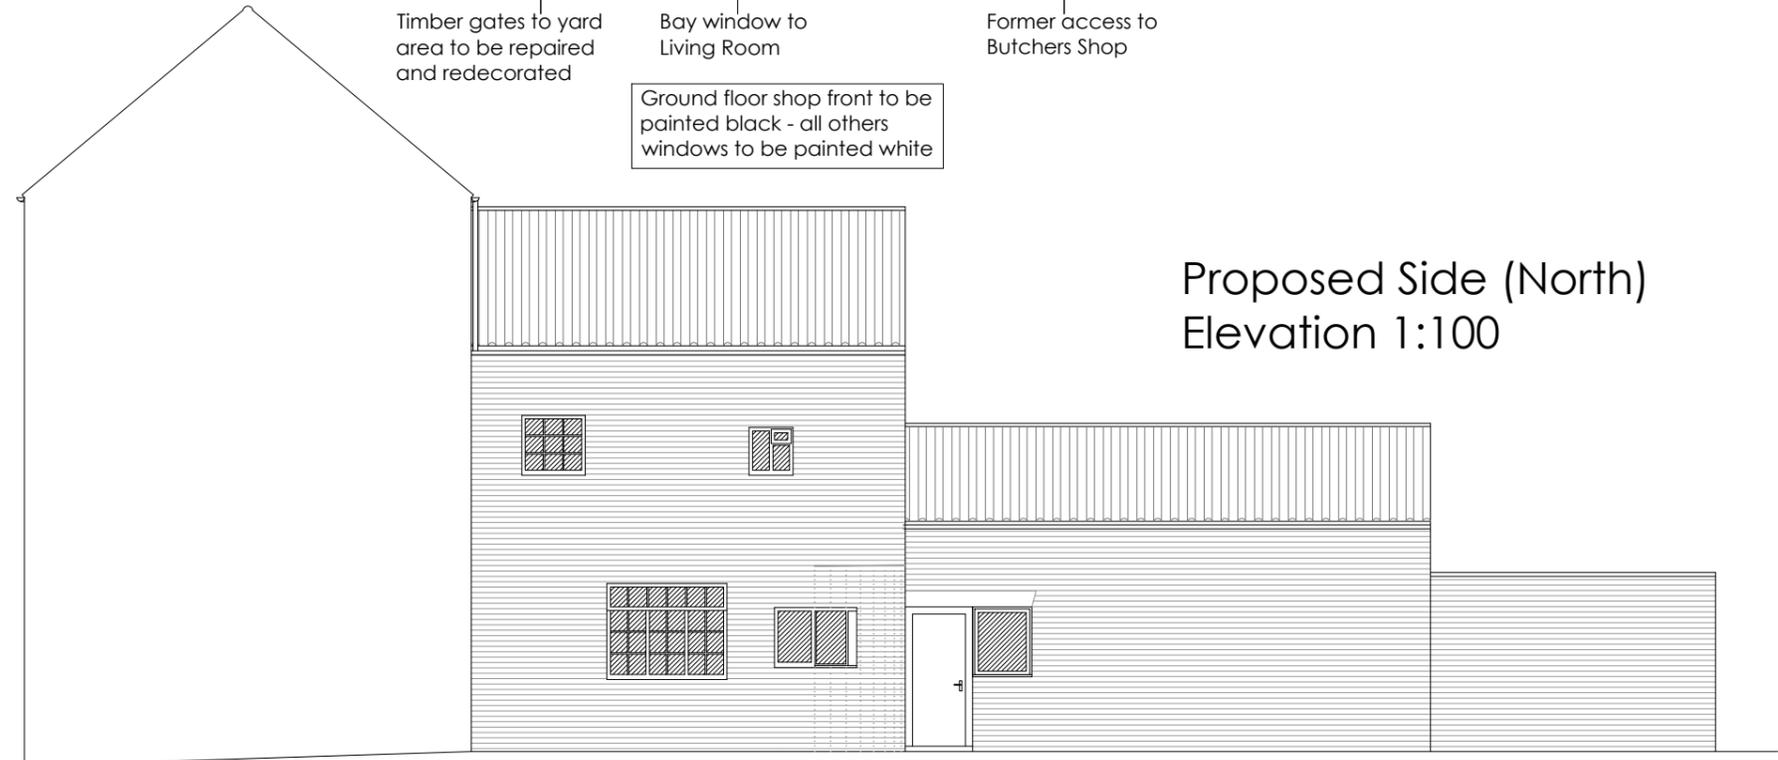

123 High Street

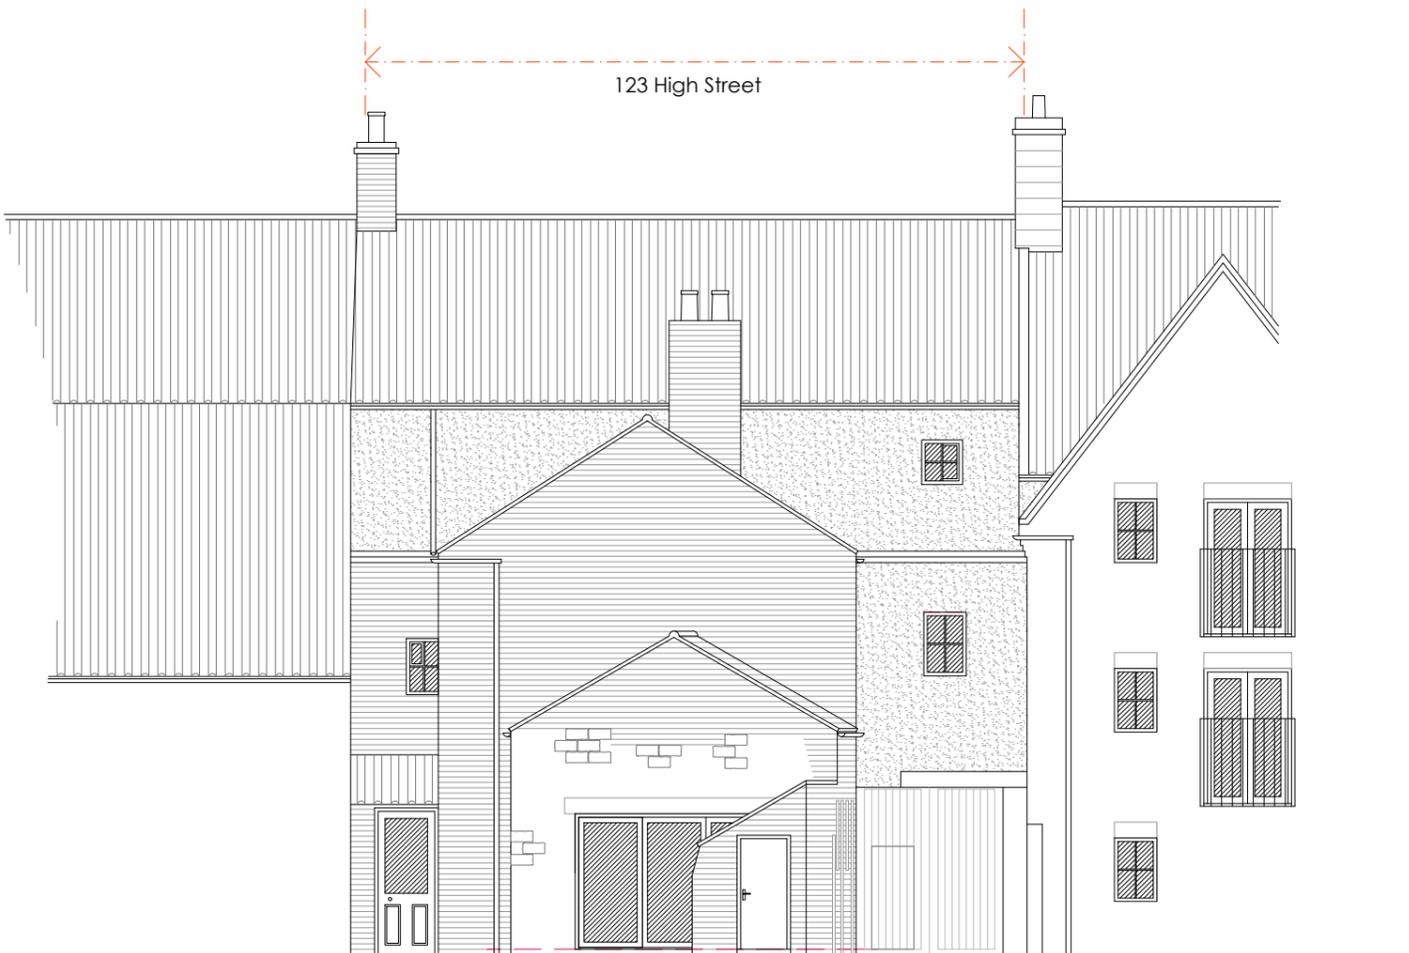

Proposed Rear (West) Elevation 1:100

REV	DATE	DETAILS
A	22-03-21	Side Elevation Added

REVISIONS:

**Wardman Brown**  
113 Starhapa Road South  
Darlington, DL3 7SF  
Tel: 01325 460227  
info@wardmanbrown.com  
www.wardmanbrown.com

Chartered Institute of Architectural Technicians  
Registered Practice

CLIENT: Mr and Mrs Fox
PROJECT: 123 High Street Yarn
DRAWING TITLE: Proposed Front, Rear & Side (North) Elevations
PURPOSE OF ISSUE: <b>PLANNING</b>
SCALE: 1:100 @ A3
DATE: Sept 2020   DRAWN:IG   DRG REVISION:
DRAWING NO: L018123-019   <b>A</b>