


APPLICATION NO : 21/2240/FUL
APPENDIX 6 – BLOCK A FLOOR PLANS AND ELEVATIONS

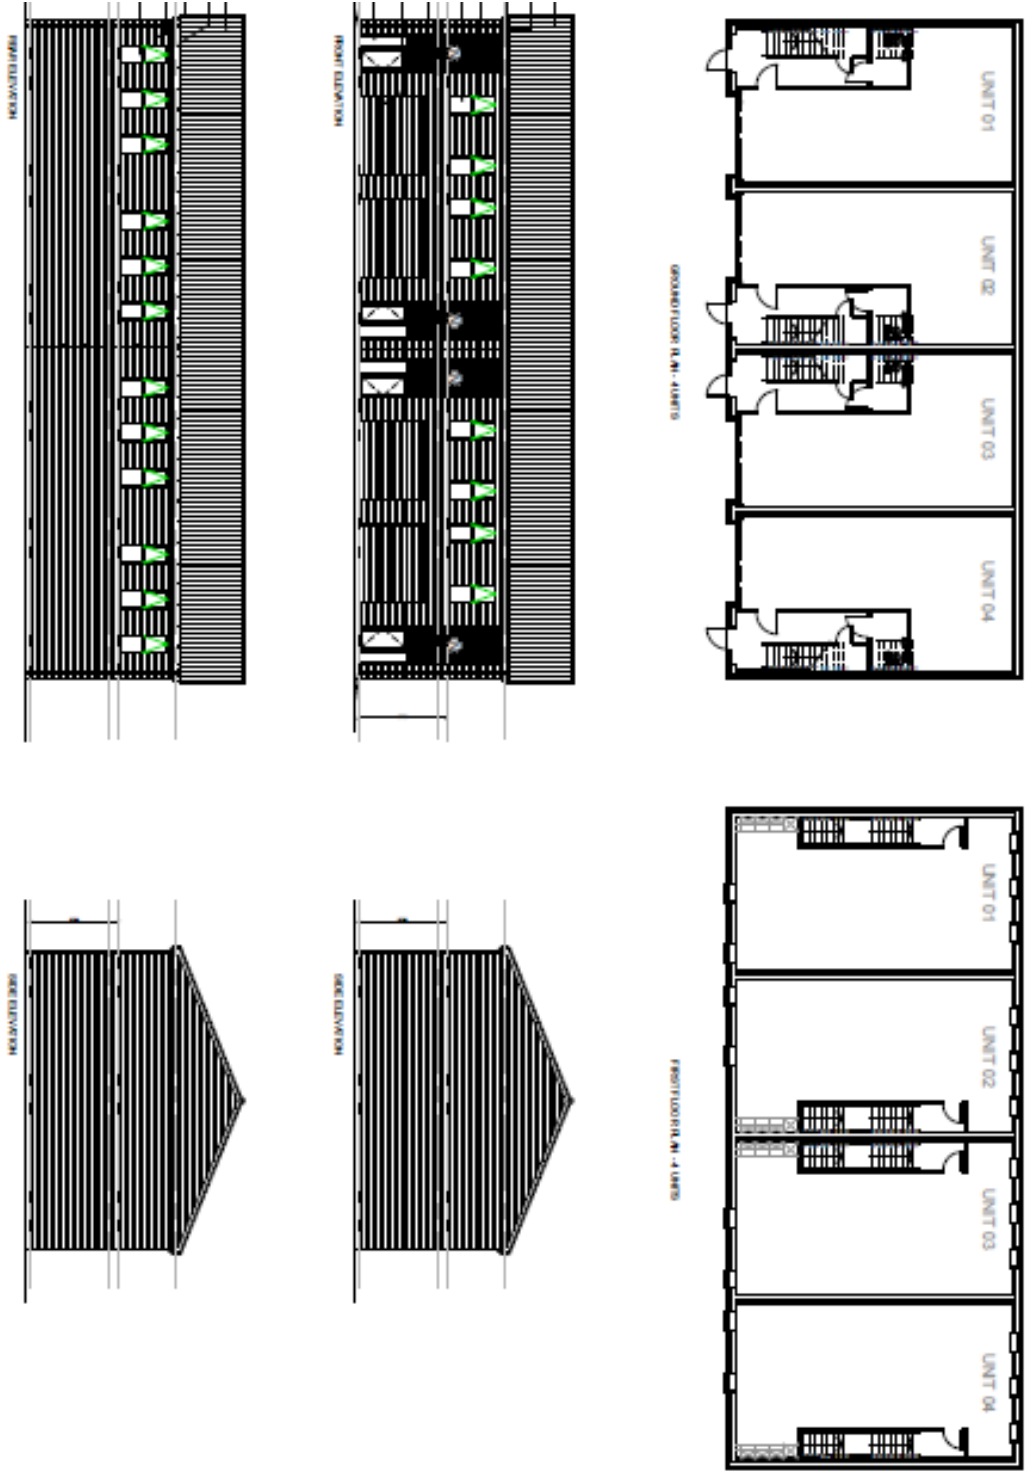

Land At Urlay Nook Road , Eaglescliffe , Stockton-On-Tees
Erection of B2/B8 warehouse with ancillary attached office accommodation and 3no. B2/B8 hybrid blocks (comprising 19no. individual units) to include associated access, works, and landscaping.