



This drawing is copyright.
 It is sent to you in confidence and must not be reproduced or disclosed to third parties without our prior permission. Do not scale from this drawing.
 This drawing is to be read in conjunction with all relevant consultants, specialist manufacturers drawings and specifications. Any discrepancies in dimensions or details on or between these drawings should be drawn to our attention.
 All dimensions are in millimetres unless noted otherwise.
 Any surveyed information incorporated within this drawing cannot be guaranteed as accurate unless confirmed by fixed dimension.

REV	DESCRIPTION	BY	CHKD	DATE

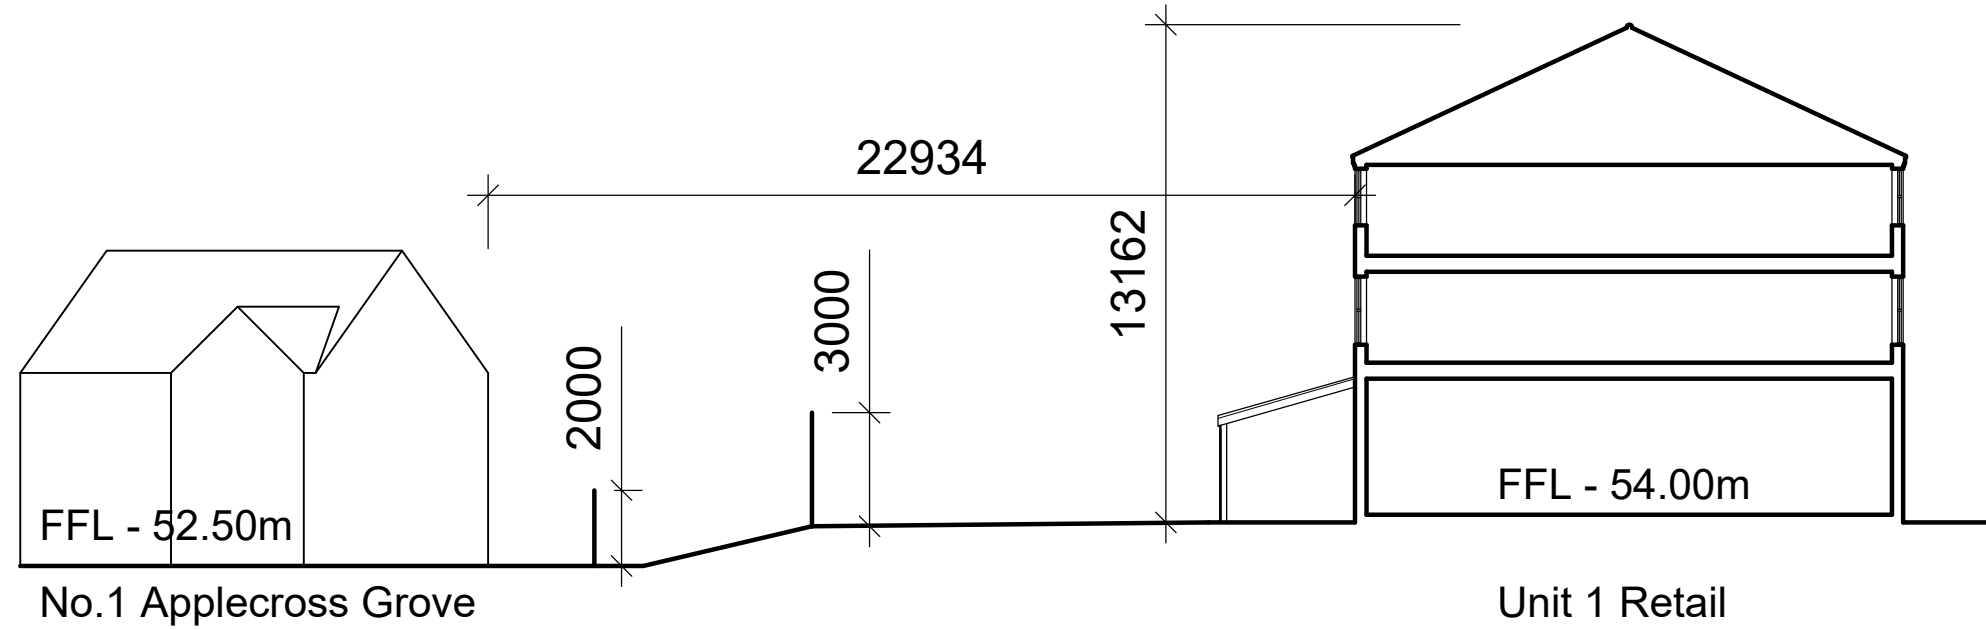

Previous proposals section

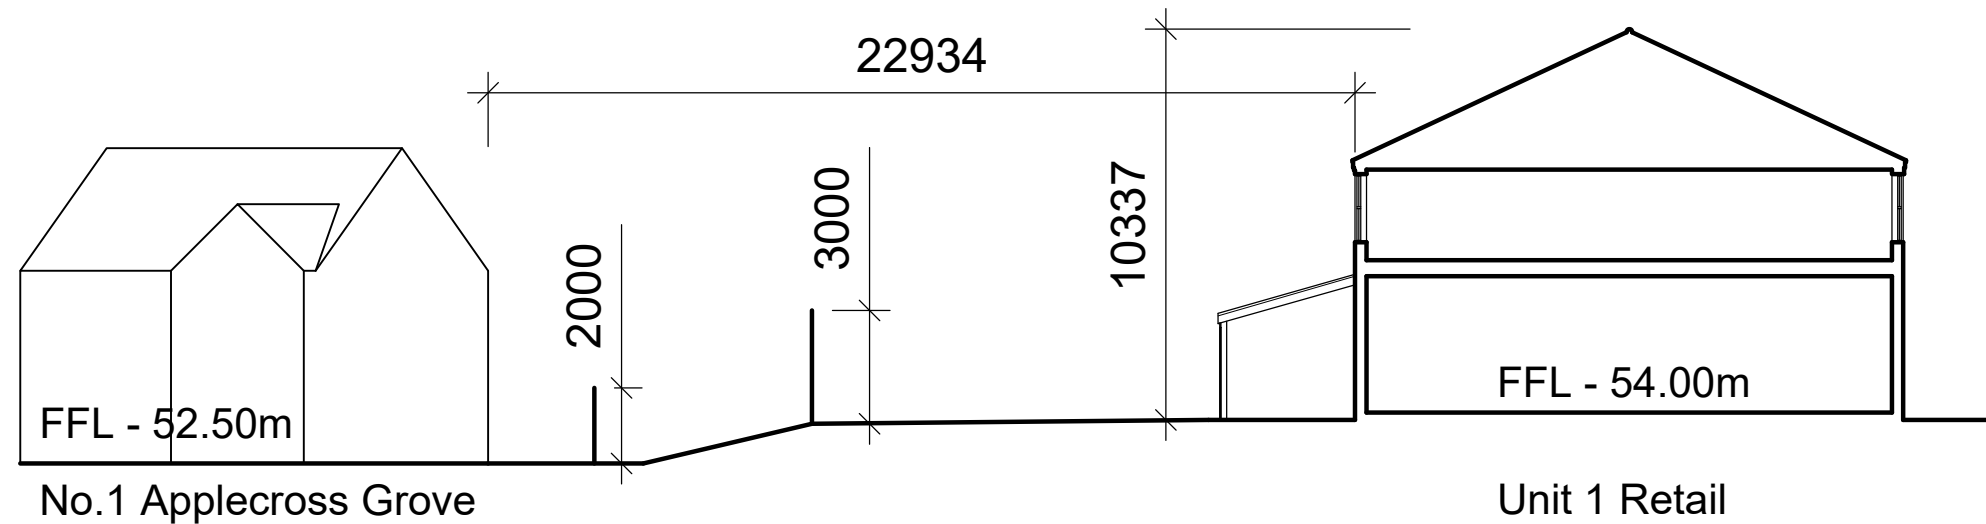

Revised proposals section (omitting apartments 9,10,11&12)

CLIENT:	WYNYARD PARK		
PROJECT:	RETAIL & COMMERCIAL HANZARD DRIVE WYNYARD PARK		
TITLE:	INDICATIVE SECTIONS		
ORIGINATOR:	SCALE:	SHEET SIZE:	DATE:
CC	1:200	A3	24.05.21
PROJECT NUMBER:	DRAWING NUMBER:	REV.	
JCM001	SK200	A	


JCM PROPERTY CONSULTANTS LIMITED
 Head Office: JCM - Wynyard Park House, Wynyard Avenue, Wynyard
 Billingham TS22 5TB
 Tel No: 01740 669527