


**Application 21/2560/FUL
Appendix 2 – Existing Site Plan**

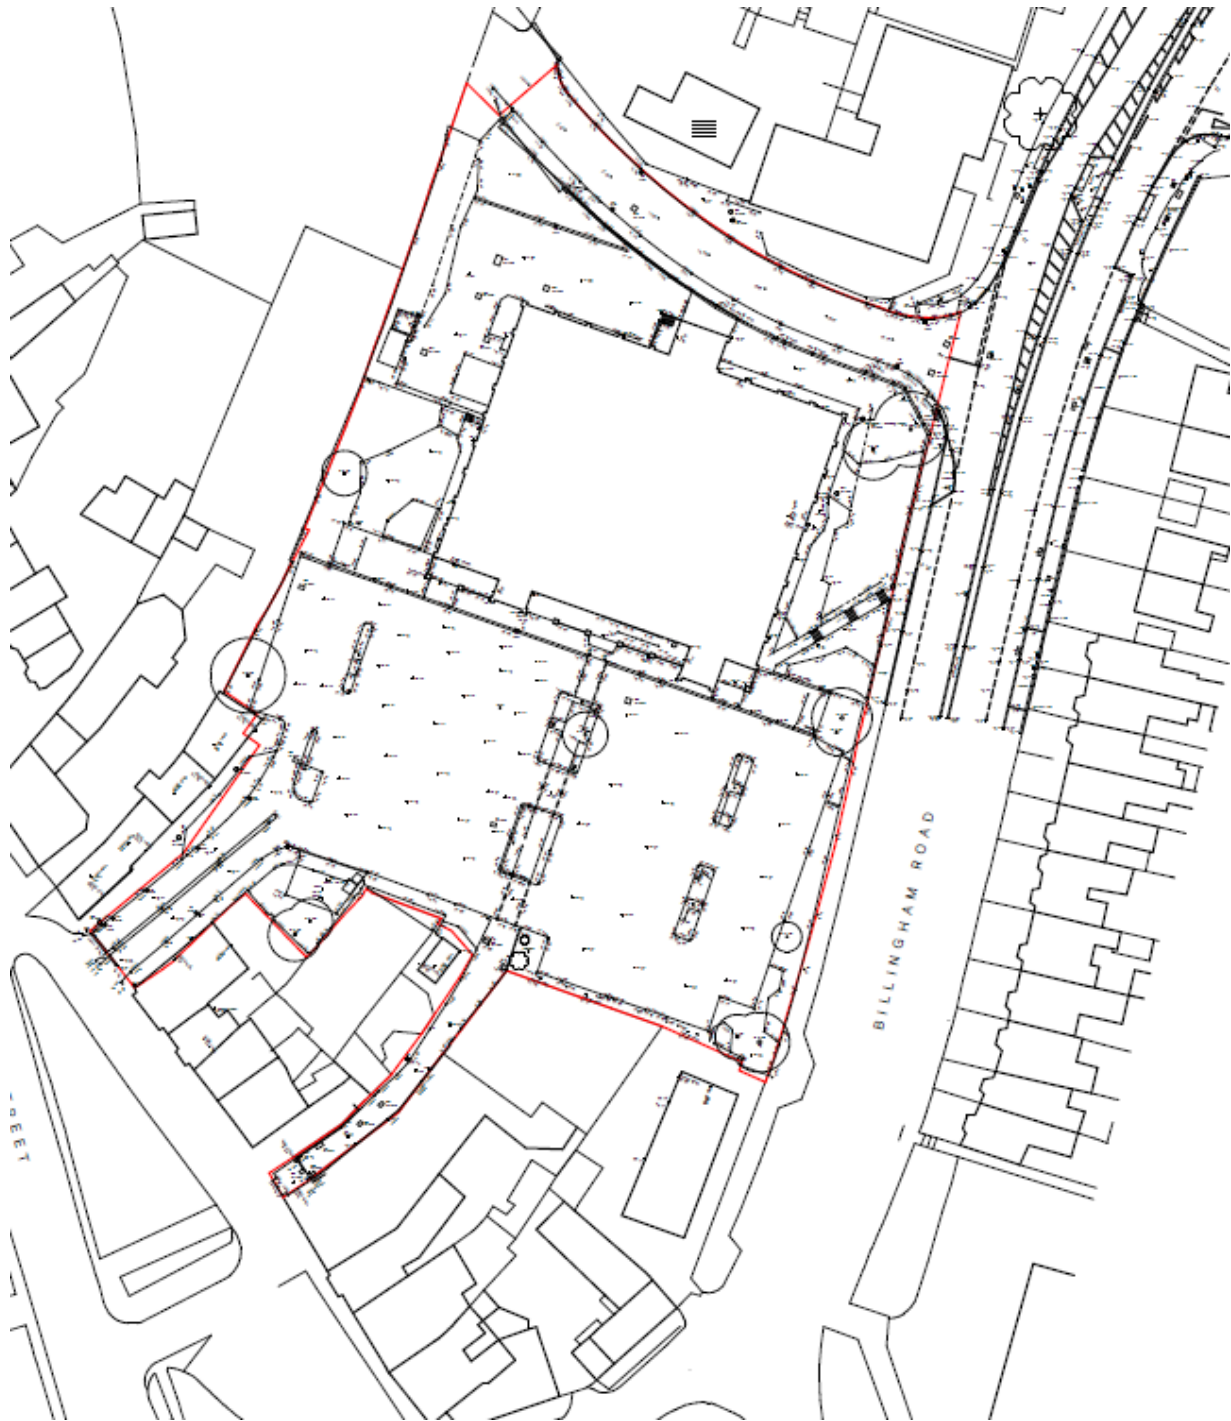

**Co Operative Food Store , High Street, Norton
Demolition of the existing building and erection of new food store (Use Class E) with associated
car parking and landscaping.**