


Application 21/2560/FUL Appendix 5 – Store Layout

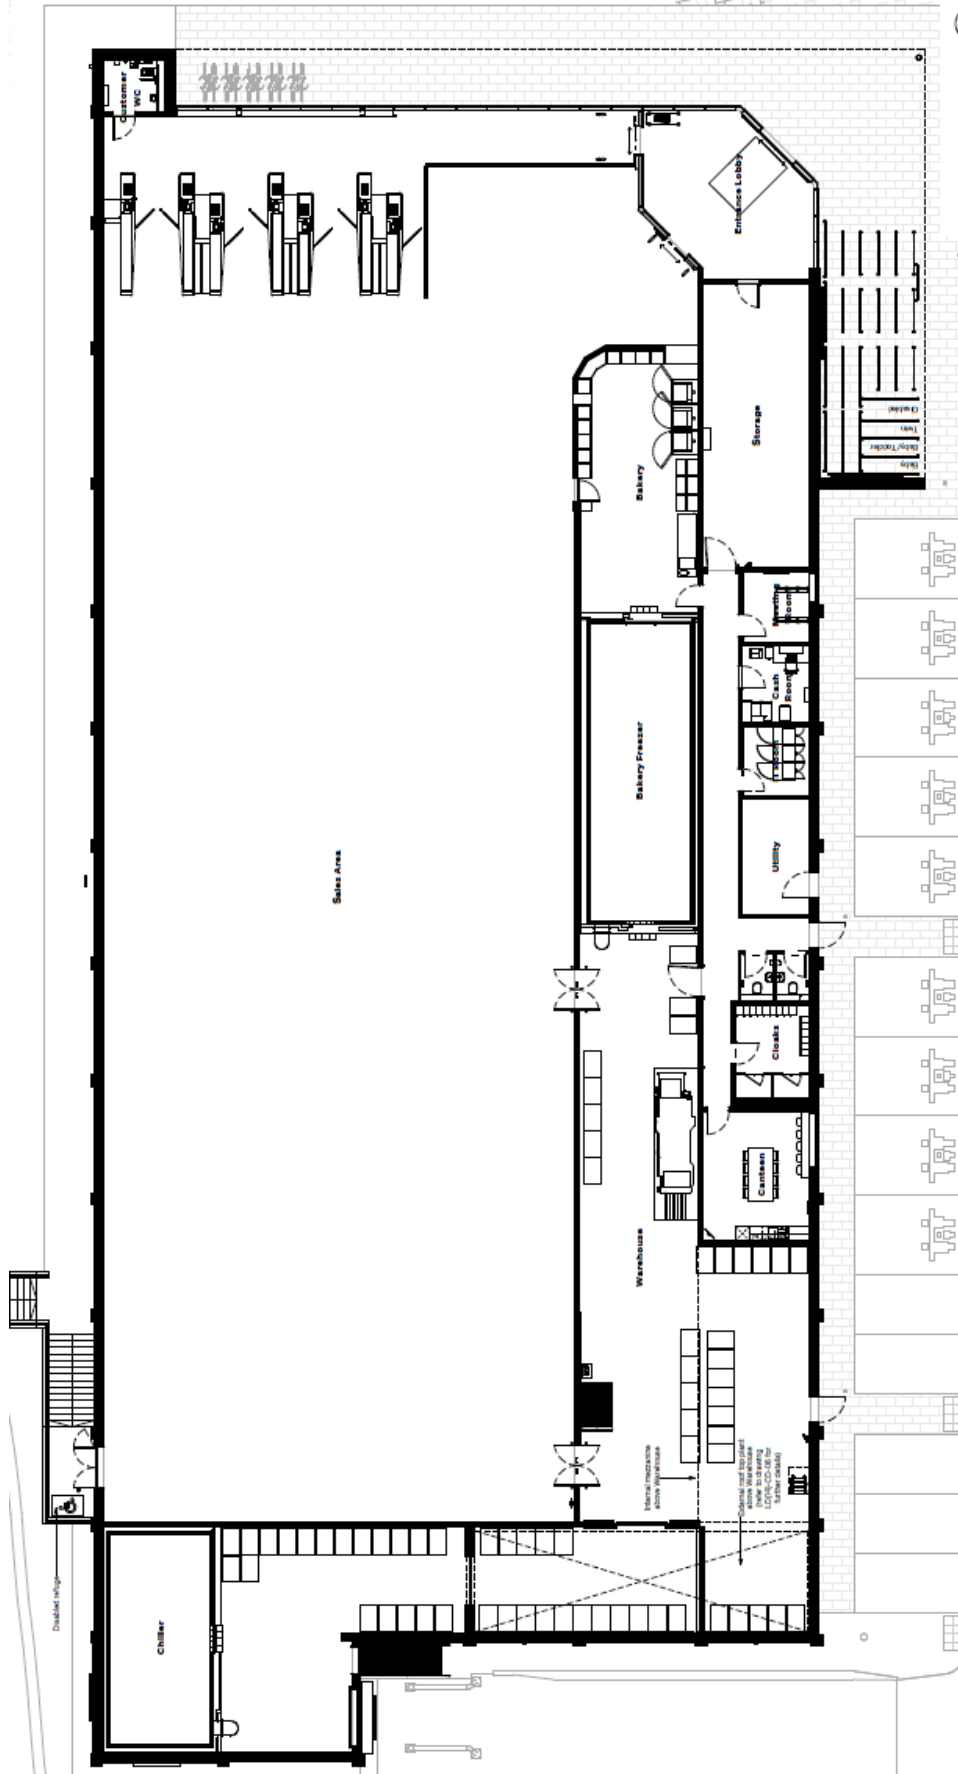

Co Operative Food Store , High Street, Norton
Demolition of the existing building and erection of new food store (Use Class E) with associated car parking and landscaping.