
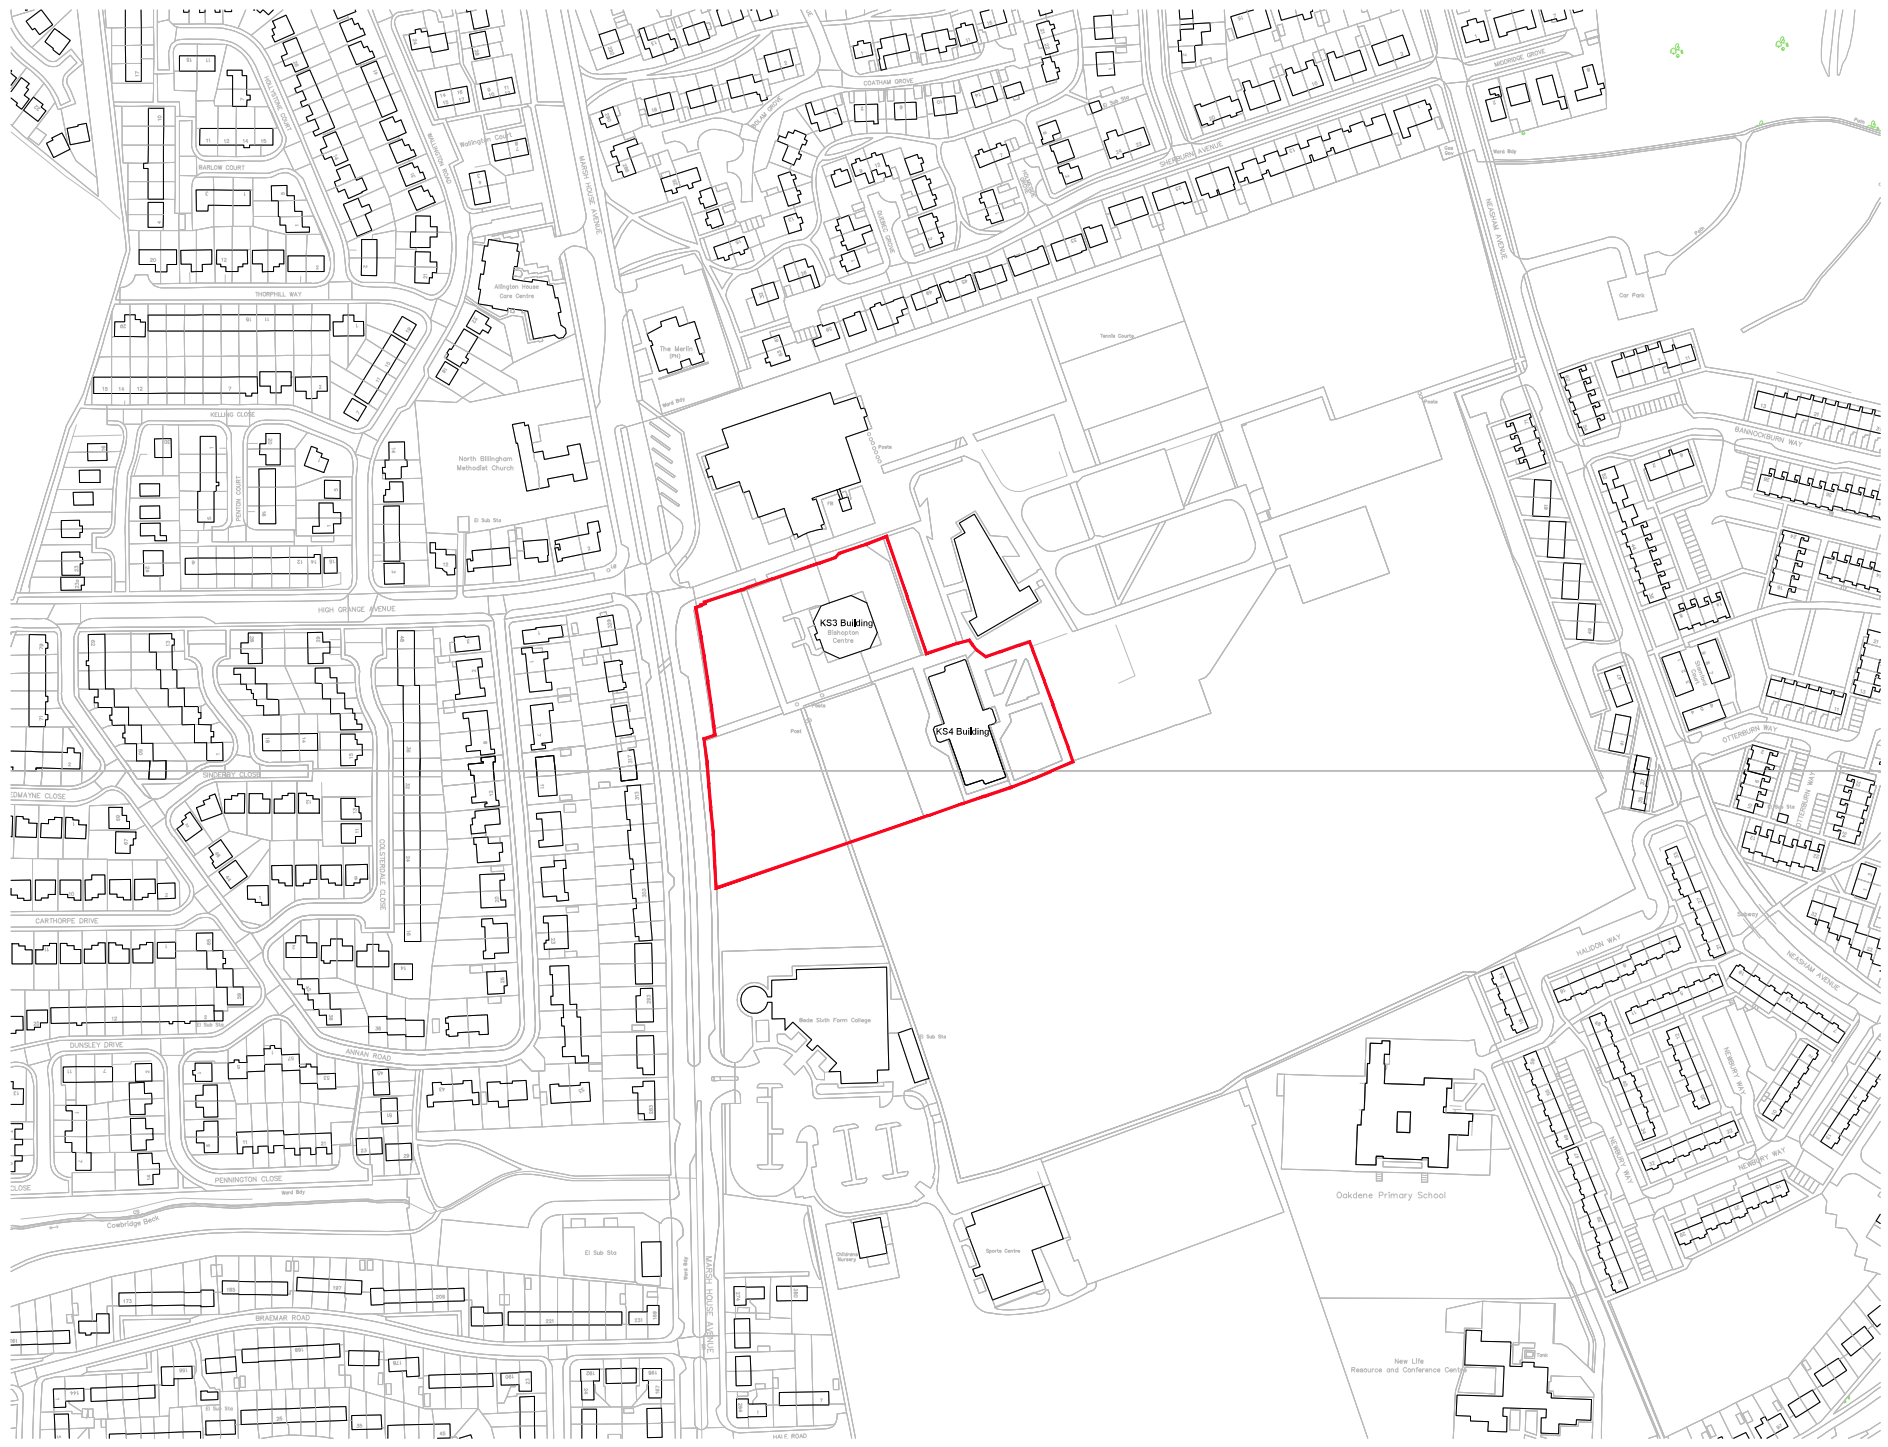


NOTES

Site Boundary

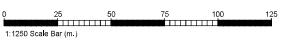

P02 PLANNING SUBMISSION 28/10/21  
P01 PRE-APP SUBMISSION 05/10/21

Rev	Description	Chk	CHK	Date

Drawing Status: PRELIMINARY  APPROVAL   
INFORMATION  TENDER  CONSTRUCTION



Community Services and Transport  
P.O. Box 120, Westgate House, Billingham, 1523 2YL  
Tel 01642 353939  
Email [planningdevelopment@stockton.gov.uk](mailto:planningdevelopment@stockton.gov.uk)

Project  
**Bishopton Pupil Referral Unit**  
Marsh House Avenue, Billingham

Content  
**Site Location Plan**

Date  
**Sept. 2021** Dwg No.  
**A10977 / 90 - 03**

Drawn RM	Checked MR	Scale @ A1	Scale 1:1250	Rev P02
-------------	---------------	---------------	-----------------	------------