



Stockton Town FC


Artificial Turf Pitch Stadia Development

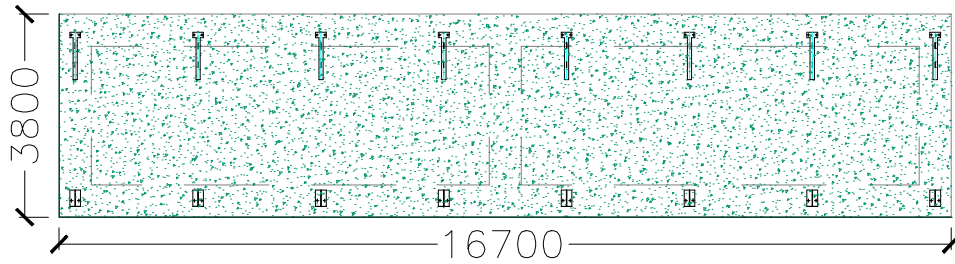


Seated Stand Plan View - Scale 1:50

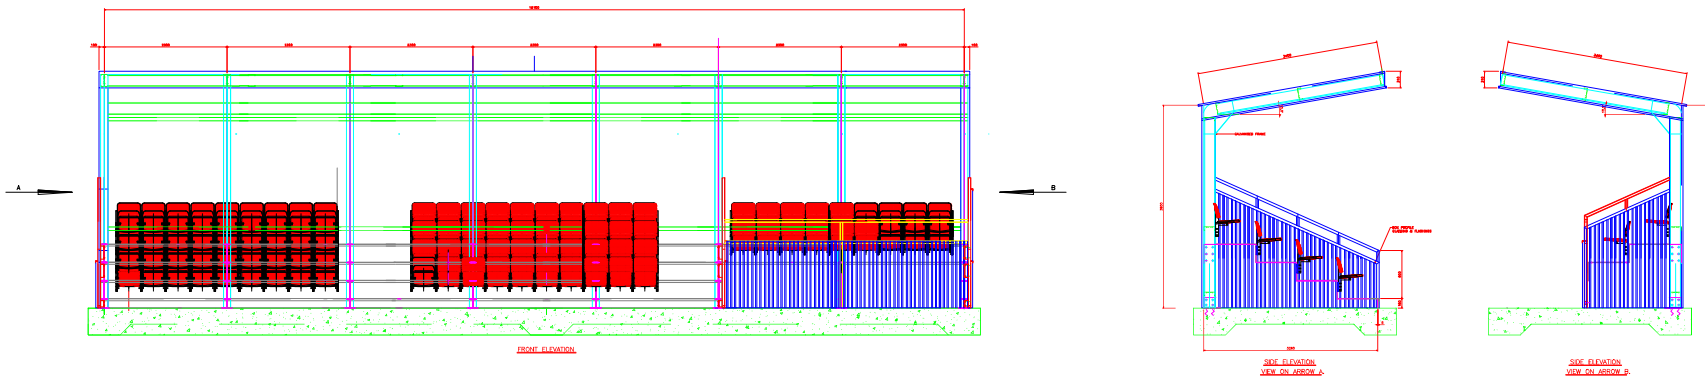

Seated Stand Elevation - Scale 1:50

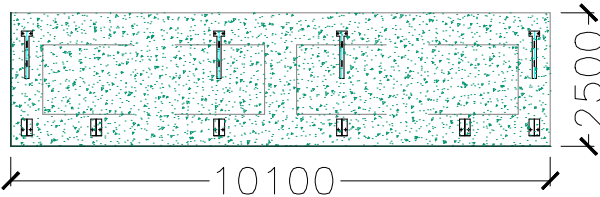

Standing Stand Plan View - Scale 1:50

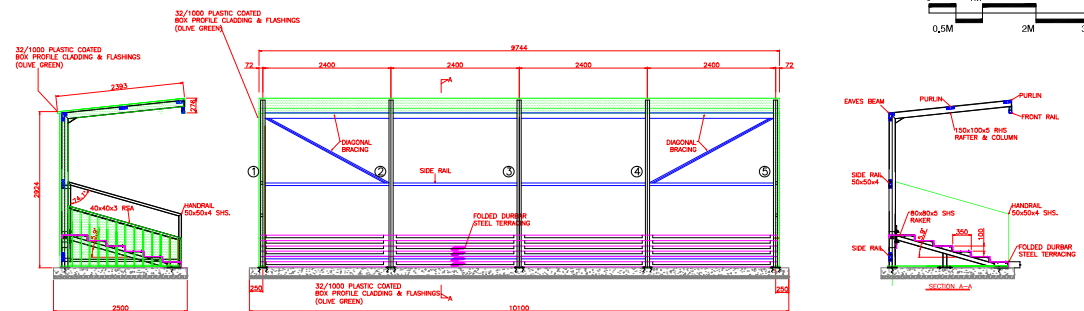

Standing Stand Elevation - Scale 1:50

CONSULTANTS
SSU
 Surfacing Standards Limited
 12 Southway Farm
 Walsby, WOT 12G
 01845 811212

1. DO NOT SCALE FROM DRAWINGS. ALL DIMENSIONS TO BE CHECKED ON SITE PRIOR TO COMMENCEMENT OF WORKS.
2. THIS DRAWING IS COPYRIGHT TO SURFACING STANDARDS LTD.
3. ALL PERSONNEL SHOULD BE AWARE OF THE HEALTH AND SAFETY PLAN WHICH IS RETAINED BY THE SITE MANAGER'S OFFICE.

NOTES

ID	PLANNING ISSUE	DATE	REVISION



AUTHOR
 Wesley Bugg

TITLE
Stockton Town FC
 Artificial Turf Pitch Stadia Development
 Stadia Plan and Elevation

PROJECT	SCALE	SHEET
SS1929	1:50	A1

DRAWING NO.	REVISION
10	00