
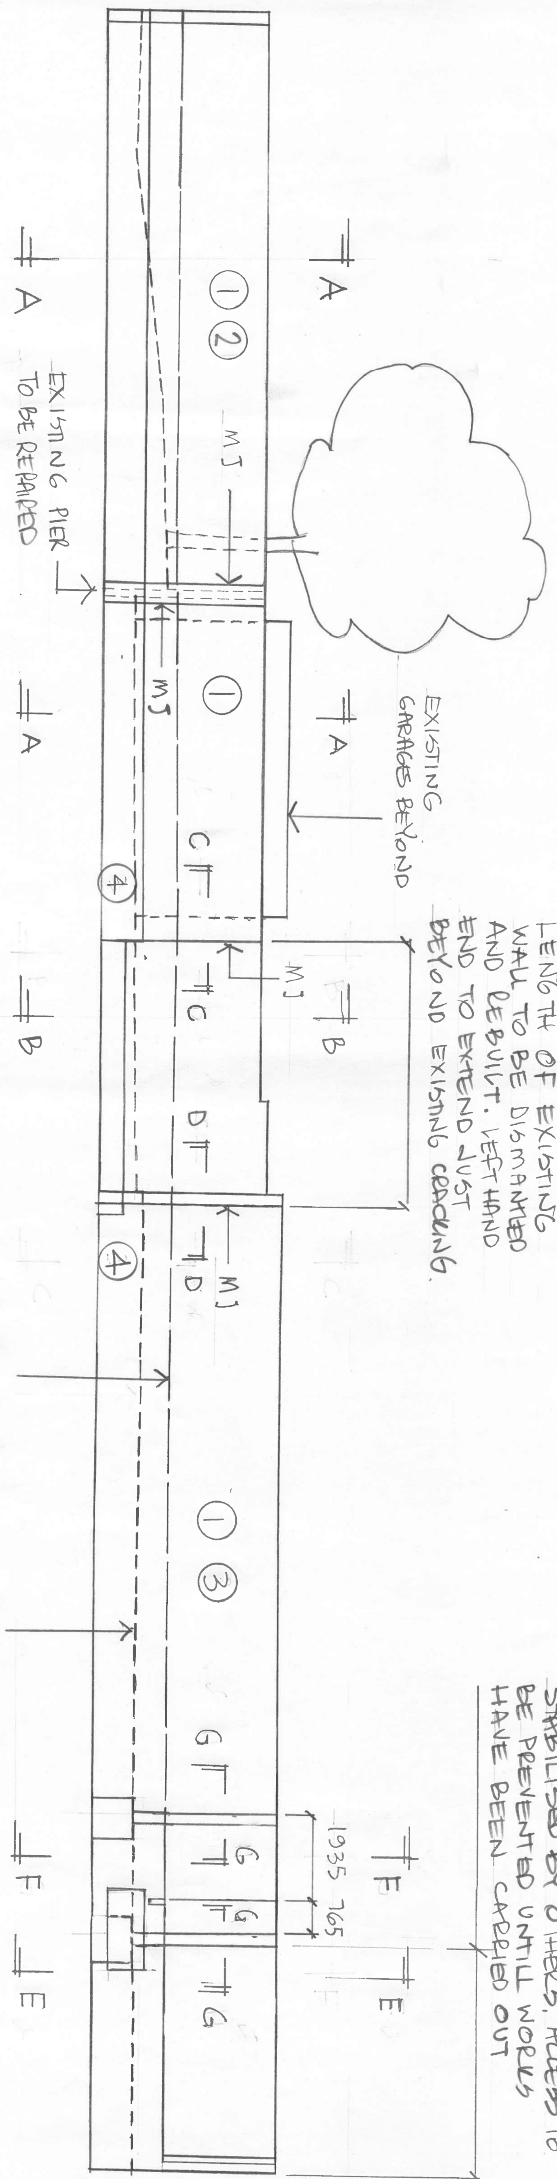


KEY: -

① REPAIR REFERENCES

 Billinghurst George & Partners CONSULTING ENGINEERS <small>Wallington House, Wallington Court, Princes Farm Business Park, Siston, Uxbridge, Middlesex, UB8 3JX Tel: 01894 392400</small>		Sheet: 2 of 9 Rev: P7 Date: 24.8.12 Project No: 221185
Project Title:	WEST STREET CAR PARK YARD	
Calculations for:	PERIMETER WALLS	
Made by:	MW	Checked:
		Refs:



LENGTH OF EXISTING WALL TO BE DISMANTLED AND REBUILT. LEFT HAND END TO EXTEND JUST BEYOND EXISTING CASQUIN.

THIS LENGTH OF WALL IS SIGNIFICANTLY OUT OF PLUMB AND IS TO BE STABILISED BY OTHERS. ACCESS TO BE PREVENTED UNTIL WORKS HAVE BEEN CARRIED OUT

APPROX TOP OF NEW KERB TO SOUTH OF WALL TYP

APPROX. EXG GL NORTH OF WALL TYPICAL

NOTE: ASSUMED AS BEST IN THIS AREA.

ELEVATION 1-1 ON NORTH WALL LOOKING NORTH
 ← APPROX 1:125 AT A3 → APPROX 1:75 AT A2