

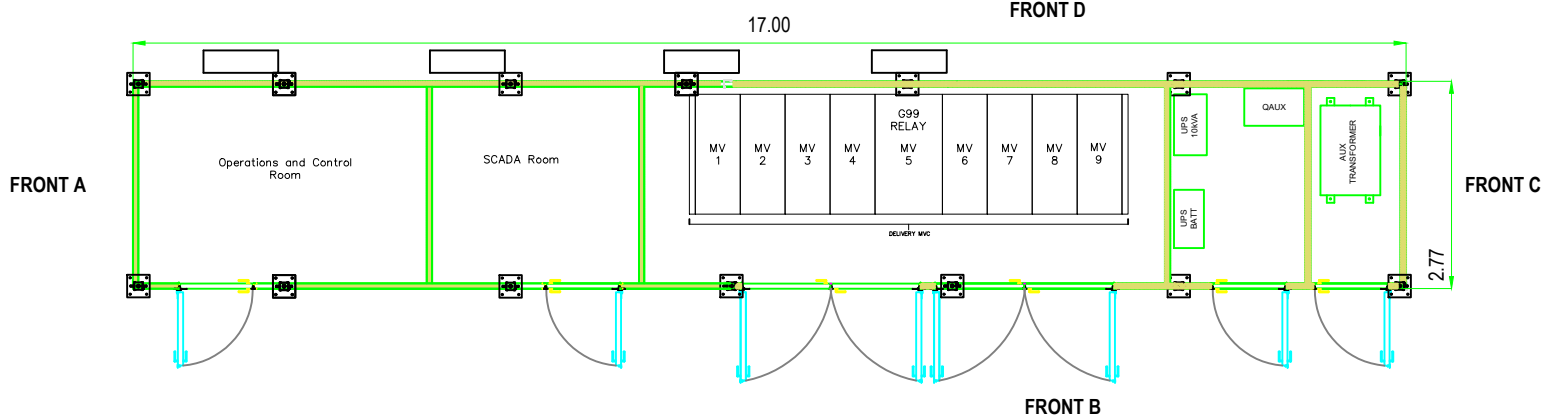


CUSTOMER STATION

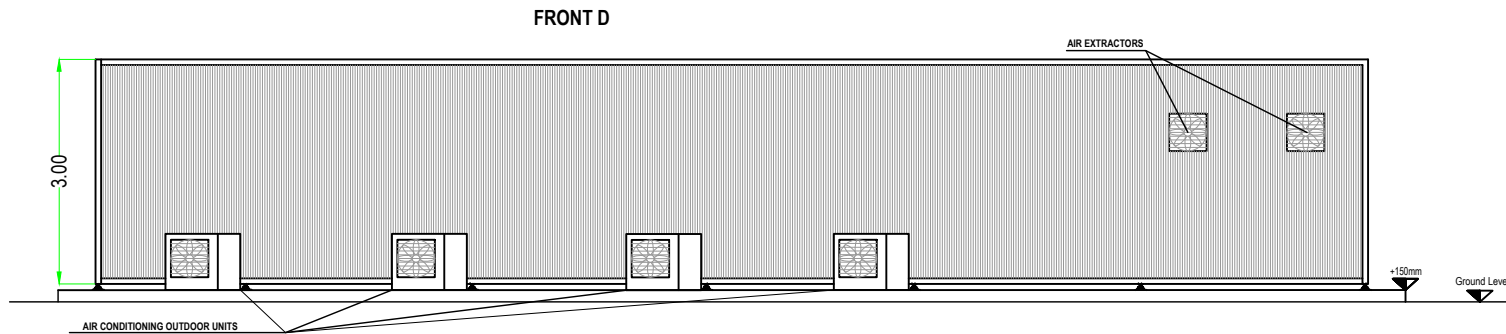

- MV 1 - FEEDER 1
- MV 2 - FEEDER 2
- MV 3 - FEEDER 3
- MV 4 - FEEDER 4
- MV 5 - MAIN CIRCUIT BREAKER + G99 RELAY
- MV 6 - INCOMING LINE
- MV 7 - Bus coupler
- MV 8 - Bus coupler
- MV 9 - AUX TRANSFORMER CIRCUIT BREAKER

Note:
All units are in meters unless indicated differently.

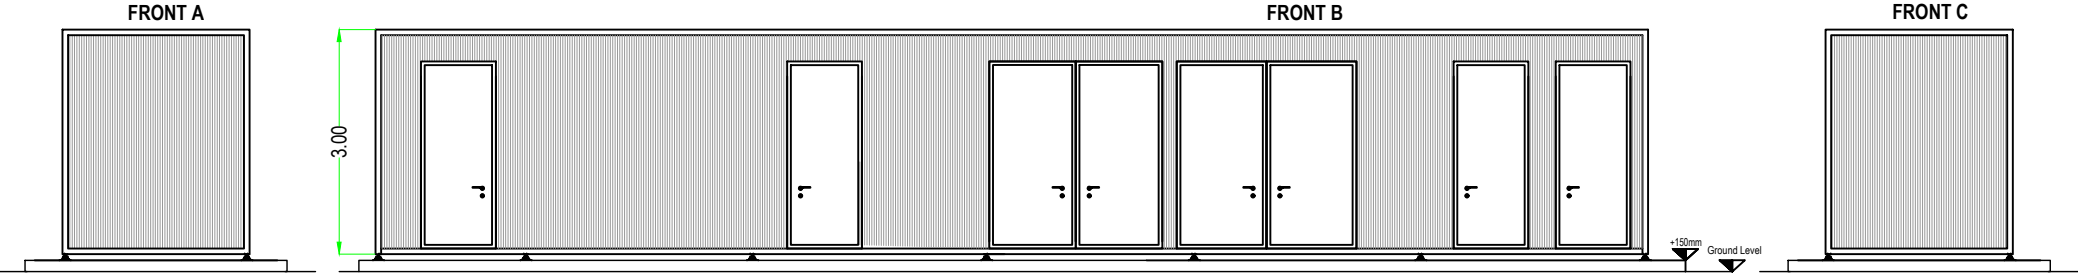

Light Gray/ Dark Green metal

P02	MM	ST	R01		21.06.2022
P01	MM	ST	First Issue		16.05.2022
DRAWING TITLE		DRAWING NUMBER		DWG DRAWING NAME	
Customer Station Elevations		GMSF_CS21GB001_04		Customer Station Elevations	
PROJECT NAME & ADDRESS		APPROVAL STAMP		SCALE	
Gately Moor Solar Farm				1:100	
United Kingdom				FORMAT	
				A4	
CUSTOMER		STATUS		SHEET	
CANADIAN SOLAR CONSTRUCTION		PRELIMINARY		1/1	

