


**APPLICATION NUMBER 22/1699/FUL
APPENDIX B SITE PLAN**

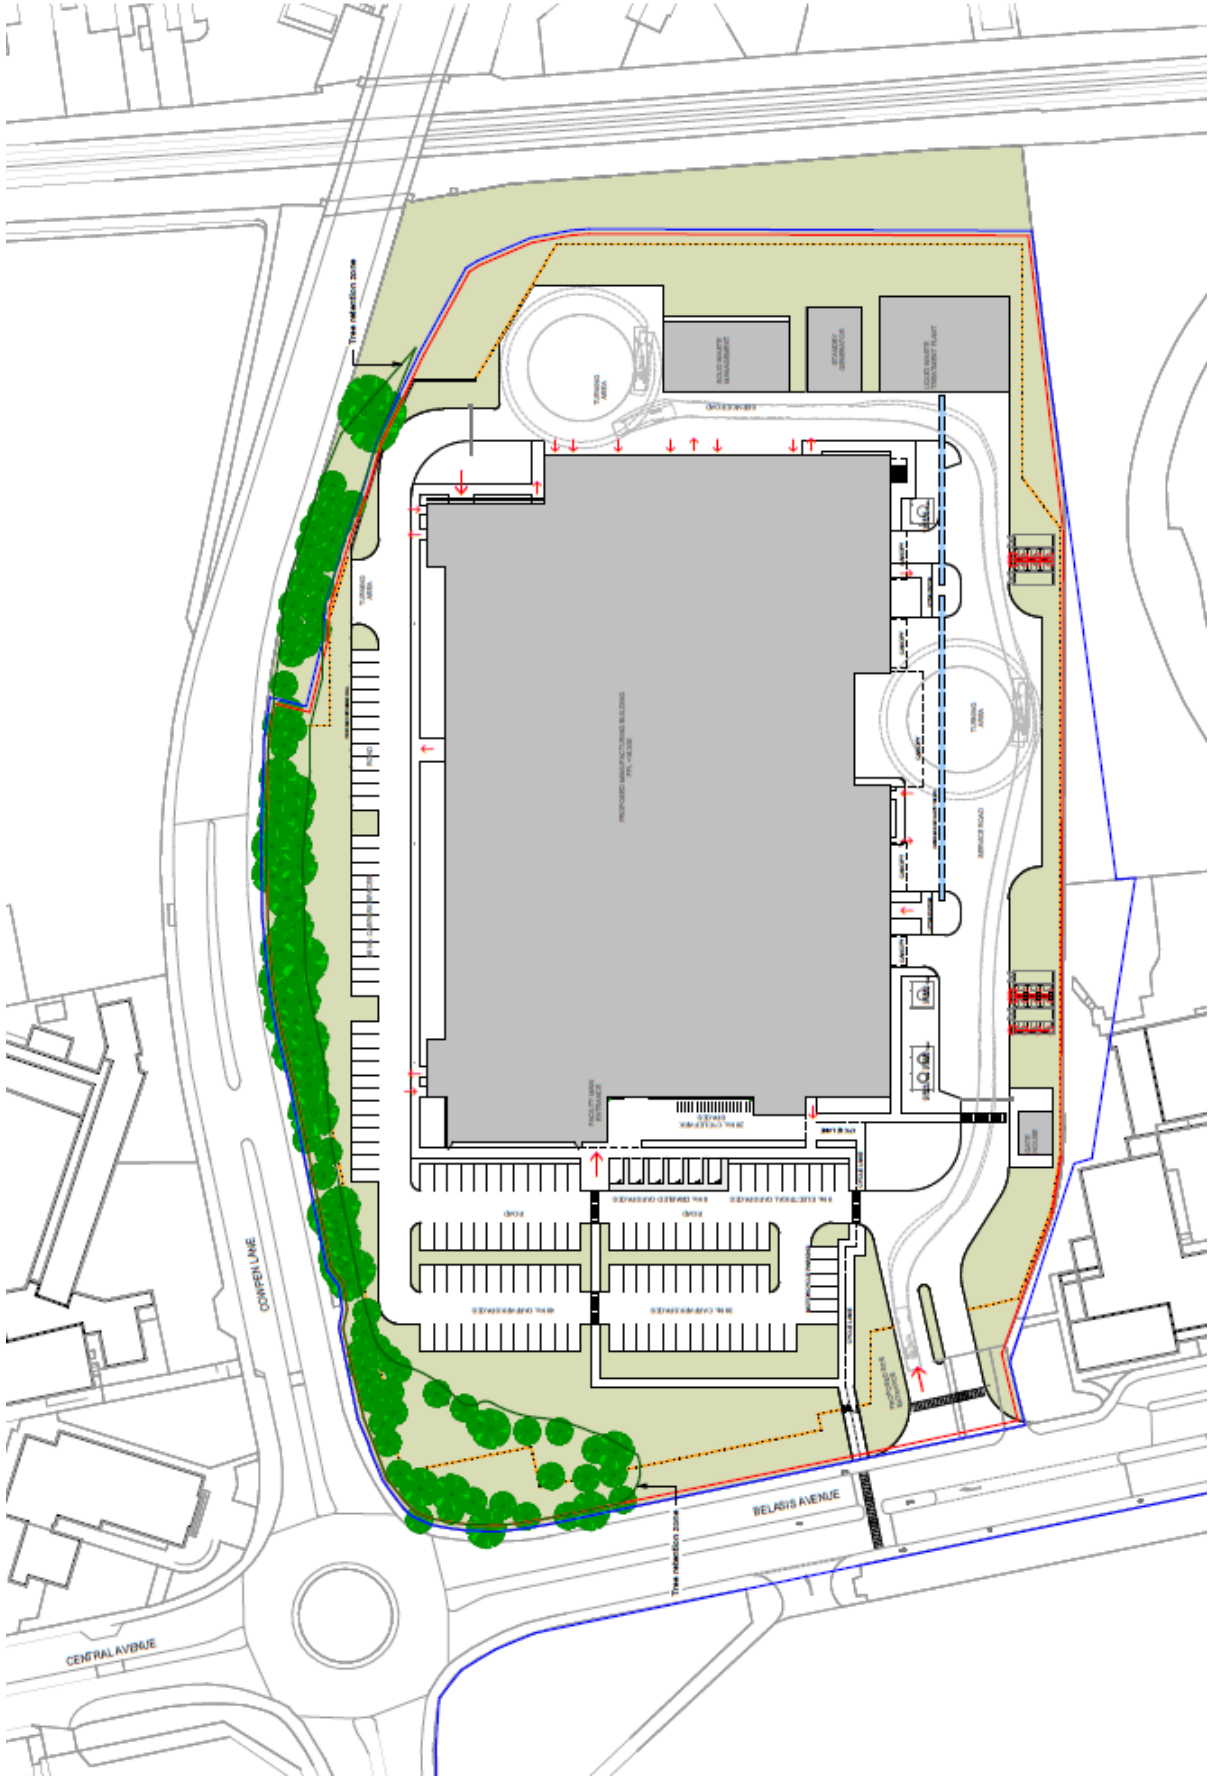

**Former Billingham Synthonia Football Club
Industrial development comprising of the erection of a manufacturing facility within Use Class B2/B8 (industrial, storage and distribution) with ancillary office space, gatehouse, liquid waste treatment plant, solid waste management building, landscaping, parking, service areas and associated works.**