


**APPLICATION NUMBER 22/1388/FUL  
APPENDIX B PILING PLAN**

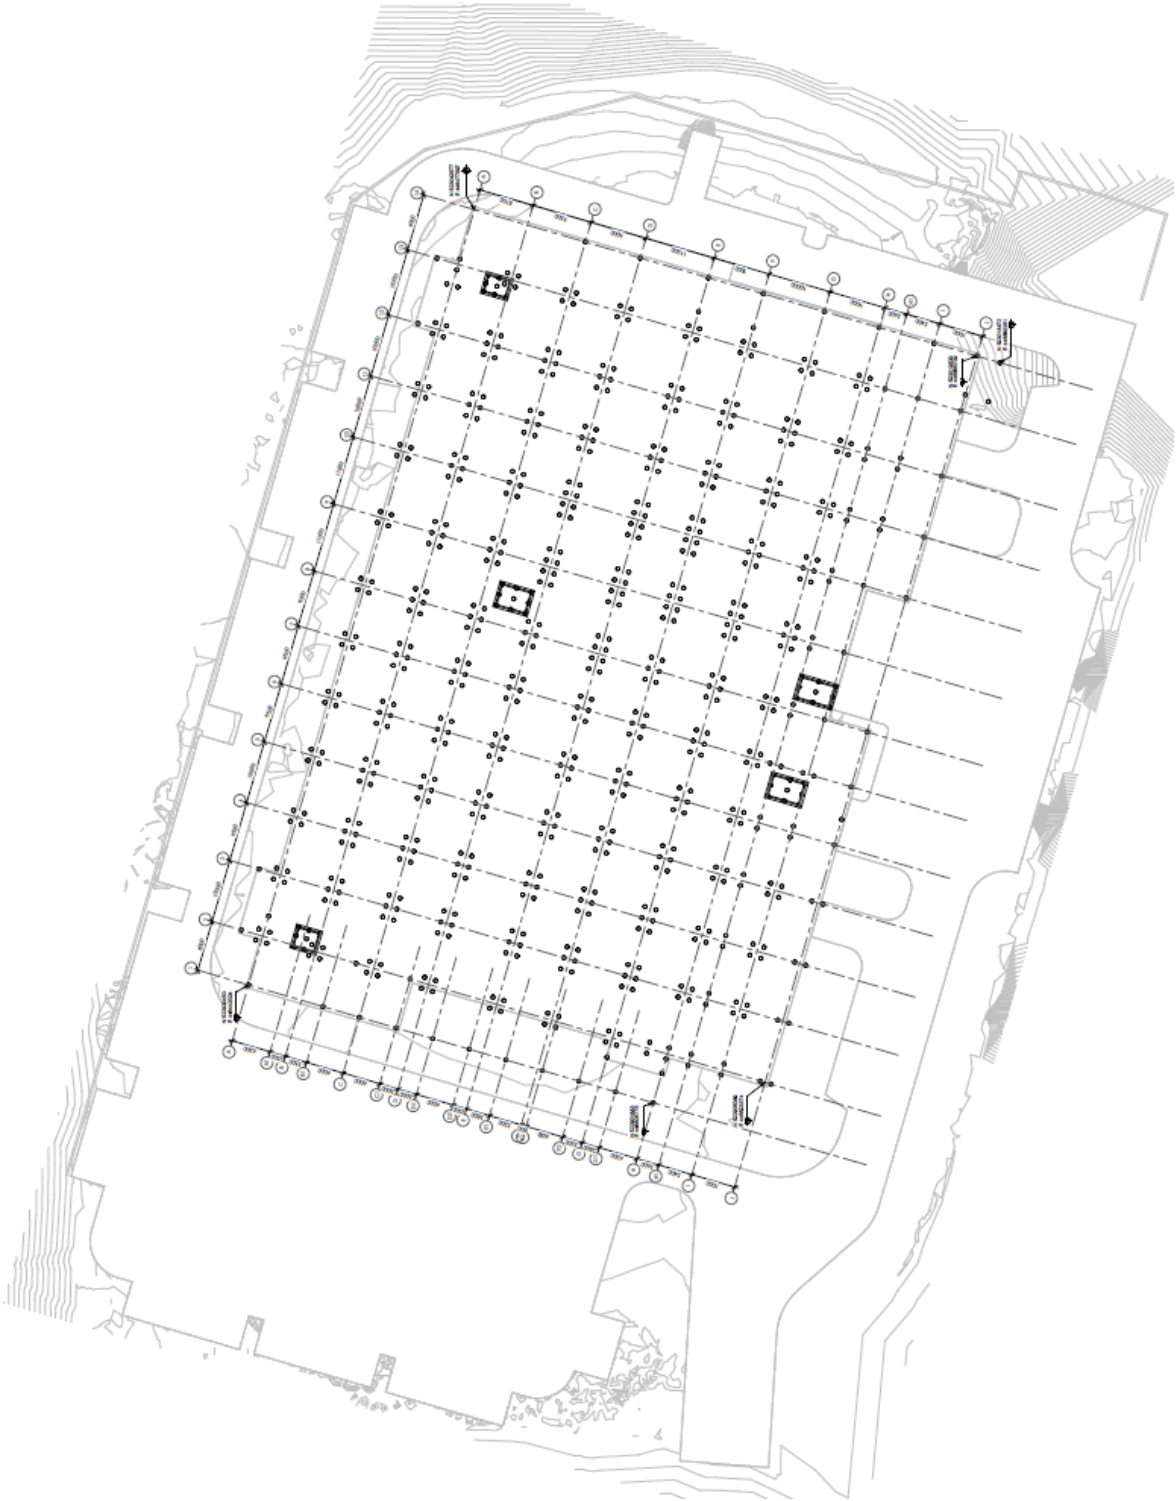

**Former Billingham Synthonia Football Club, ,  
Engineering operations associated with ground preparation works, including foundation piling, for end-use development.**