


APPENDIX 8 – TYPICAL PANELS

Application 22/1511/FUL

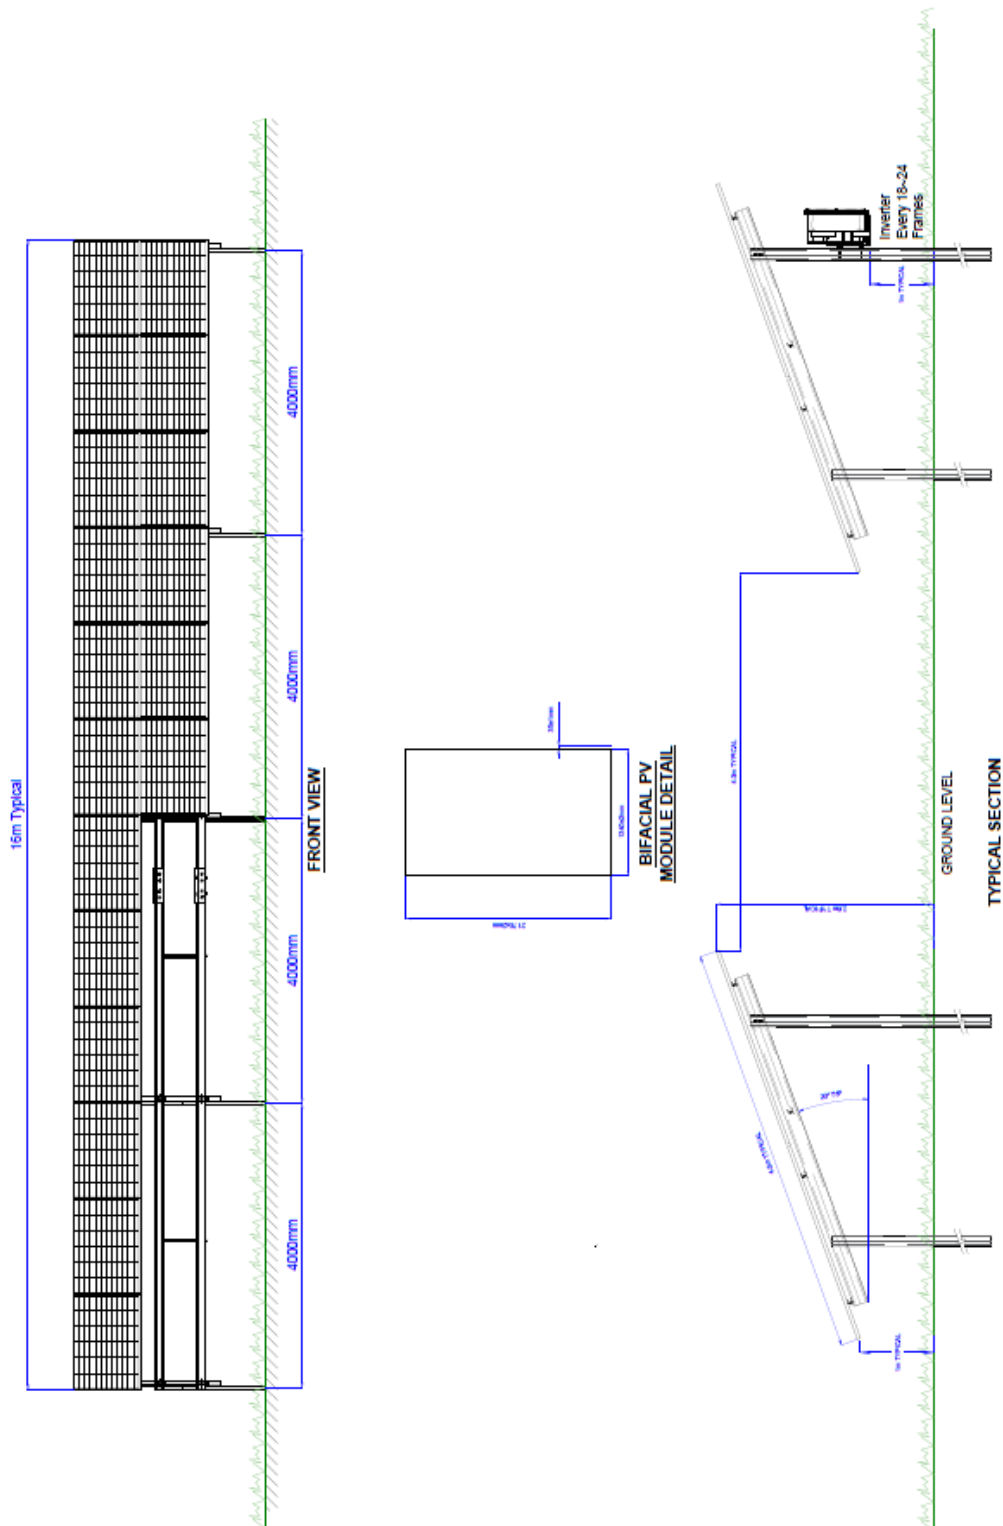

California Farm, Horseclose Lane (Off Letch Lane), Stockton-On-Tees
Proposed solar farm (49.9mw) and battery energy storage system (BESS) and associated infrastructure, access and landscaping.