

LOGO LETTERING TO BE CONSTRUCTED FROM RAISED 5MM ACRYLIC CHEMICALLY BONDED TO FASCIA. ADDITIONAL TEXT TO BE FRET CUT WITH ACRYLIC INLAID TO FACE. TROUGH TO BE ILLUMINATED TO 300CD/M AND ONLY EXTEND WIDTH OF LOGO & LETTERING.

NEW BRUSHED STAINLESS STEEL DOOR HANDLE AFFIXED TO NEW DOOR.  
 SUPPLIER: Tuscan  
 REF: IH301 & IH195  
 SIZE: 900mm x 25mm diam.  
 FINISHED: BRUSHED S/S

NEW ALUMINIUM SHOP FRONT POWDER COATED RAL7021.


NEW EXTERNALLY ILLUMINATED 700X600MM FOLDED ALUMINIUM PROJECTION SIGN. ILLUMINATED VIA TROUGH LIGHTING. BOX SECTION TO BE SPRAYED BLACK TO MATCH RAL 7021. PANELS TO RECEIVE 5MM DRILL HOLES AND LEFT EXPOSED. LOGO TO BE CONSTRUCTED FROM 5MM RED AND WHITE ACRYLIC SHEET CHEMICALLY BONDED TO THE FACE. ILLUMINATED TO 300cd/m

NEW TELEPHONE VINYL INTERNALLY APPLIED TO GLAZING CAP HEIGHT OF TEXT 50MM.

EXISTING SHOPFRONT TO BE REMOVED AND REPLACED WITH NEW ALUMINIUM SHOPFRONT.

MANIFESTATIONS INTERNALLY APPLIED TO GLAZING. INSTALLED AT HEIGHT OF 900MM AND 1500MM.

INTERNALLY ILLUMINATED PROJECTING BOX SIGNAGE.

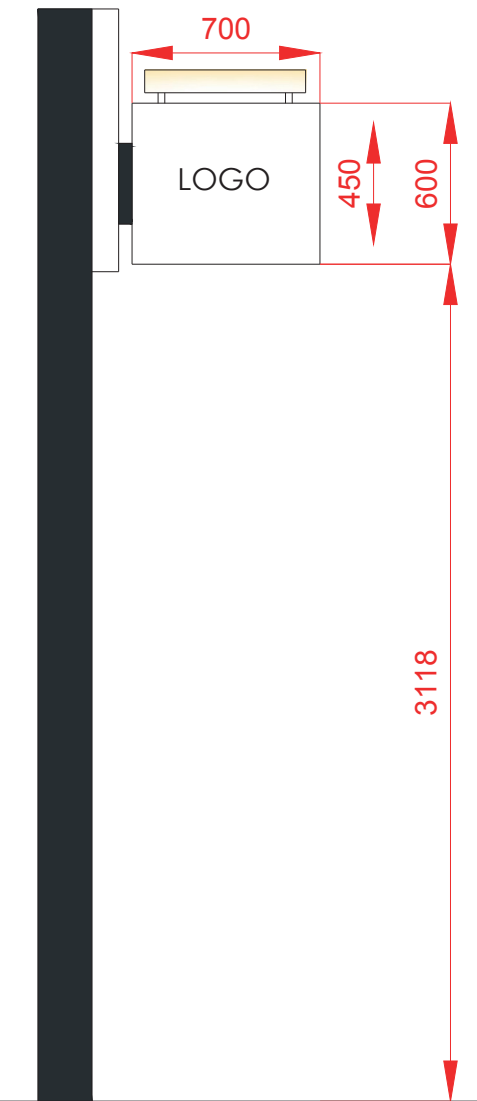

PROPOSED NEW PROJECTING FASCIA SIGN

- GENERAL NOTES**
- ALL WORKS WITHIN THIS DOCUMENT TO BE INSTALLED/CARRIED OUT IN COMPLIANCE WITH THE LATEST BUILDING REGULATIONS AND BRITISH STANDARDS
  - CONTRACTOR MUST CHECK AND VERIFY ALL ON SITE DIMENSIONS PRIOR TO MANUFACTURE/INSTALLATION AND MUST REPORT ANY DISCREPANCIES BACK TO RETAIL DESIGN SOLUTIONS. FAILURE TO DO SO WILL BE AT THE CONTRACTORS EXPENSE
  - ANY CONSTRUCTION/MANUFACTURE DRAWINGS IN THIS DOCUMENT ARE INDICATIVE ONLY. IT IS THE RESPONSIBILITY OF THE CONTRACTOR TO ENSURE THEY ARE FIT FOR PURPOSE, AND TO MAKE AMENDMENTS WHERE NECESSARY PRIOR TO INSTALLATION
  - THE CONTENTS OF THIS DOCUMENT ARE THE PROPERTY OF RETAIL DESIGN SOLUTIONS LTD AND MUST NOT BE COPIED OR DISTRIBUTED IN WHOLE OR PART WITHOUT FORMAL CONSENT.

REV	DATE	NOTES
A	09/07/2021	FEASIBILITY PRODUCED

**PROPOSED ELEVATION NOTES**


- Shopfront**
- New shop front to be installed
- Fascia**
- New internally illuminated fascia sign
- Surrounding Areas**
- Surrounding area all internally illuminated fascia signs

**PROJECT**  
THORNABY

**ADDRESS**  
Unit 18, 9 St Peters House  
Pavilion Shopping Centre  
Thornaby  
TS17 9FF

**PROPOSED ELEVATION**

DATE 2.1	SCALE 1:20@A2
CLIENT <b>LCP GROUP</b>	

**DRAWN BY**  
  
 Retail Design Solutions (Consultancy) Ltd  
 The Mill Store, Foundry Lane  
 Earls Colne, Essex, CO6 2SB  
 Tel. 01787 224878