


Application 25/0693/FUL
Appendix B – Site Area in relation to Cowpen Bewley

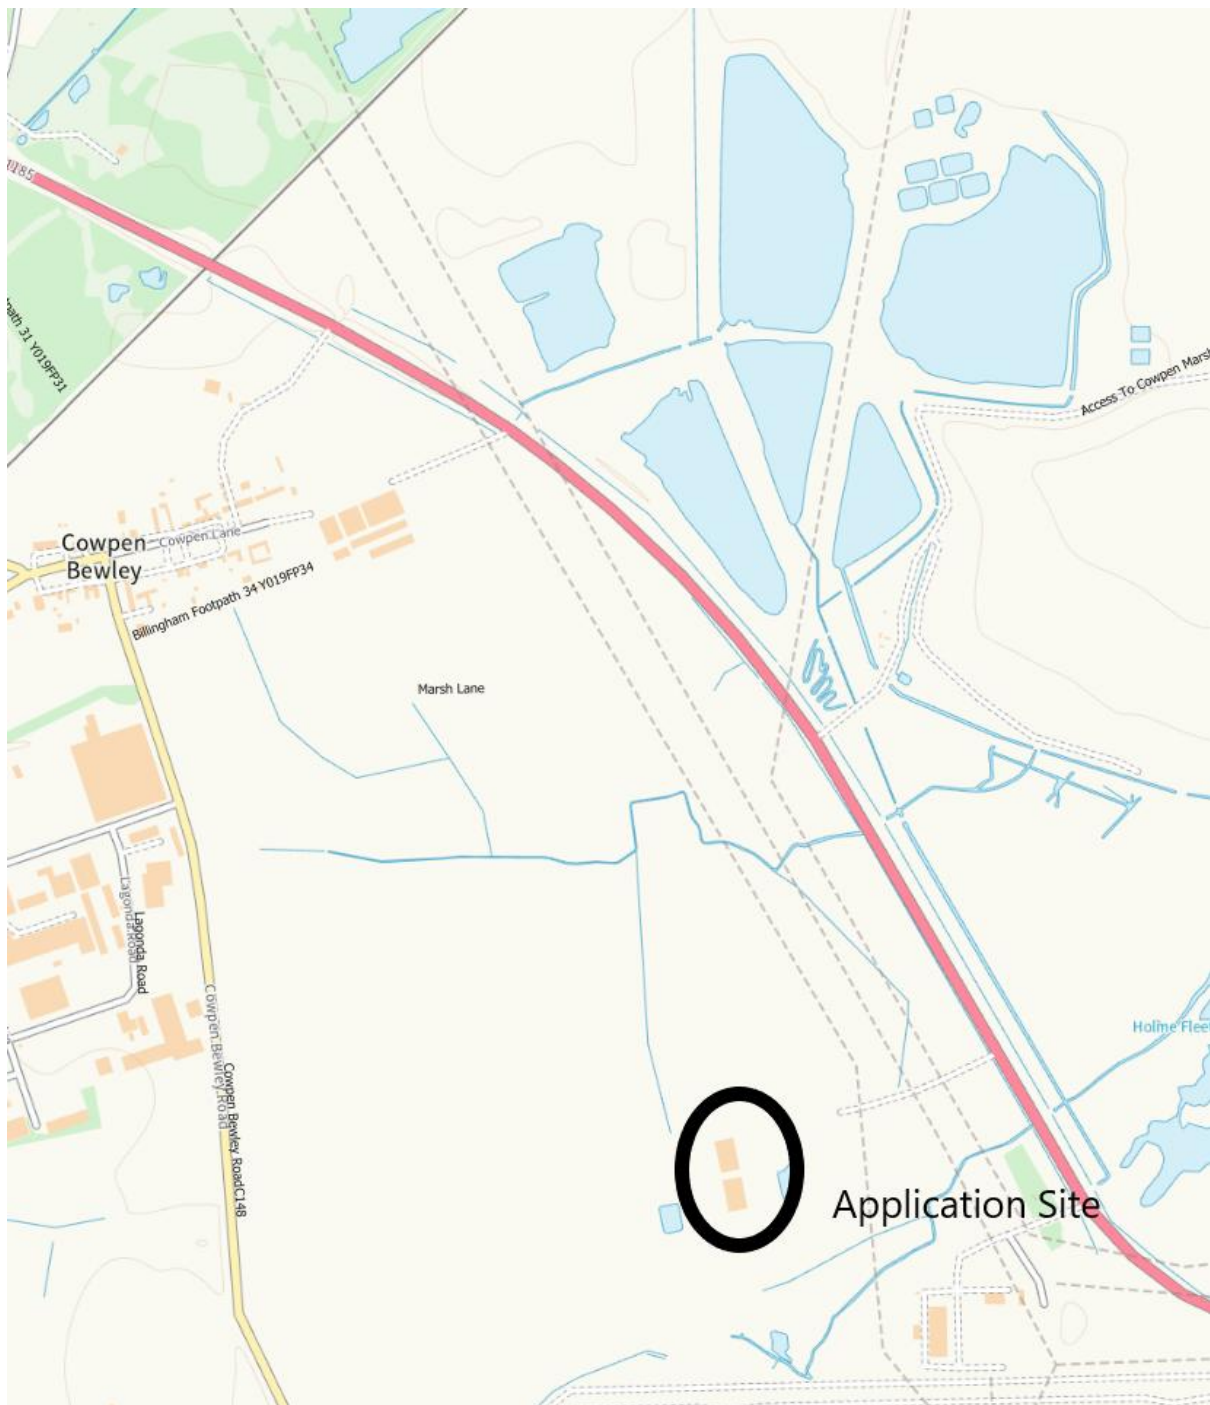

North And South Site, Stor Generating Plant, Seal Sands Link Road
Erection of 2no external structures around existing power plant enclosure and associated works