


APPENDIX 2 – LAYOUT PLAN

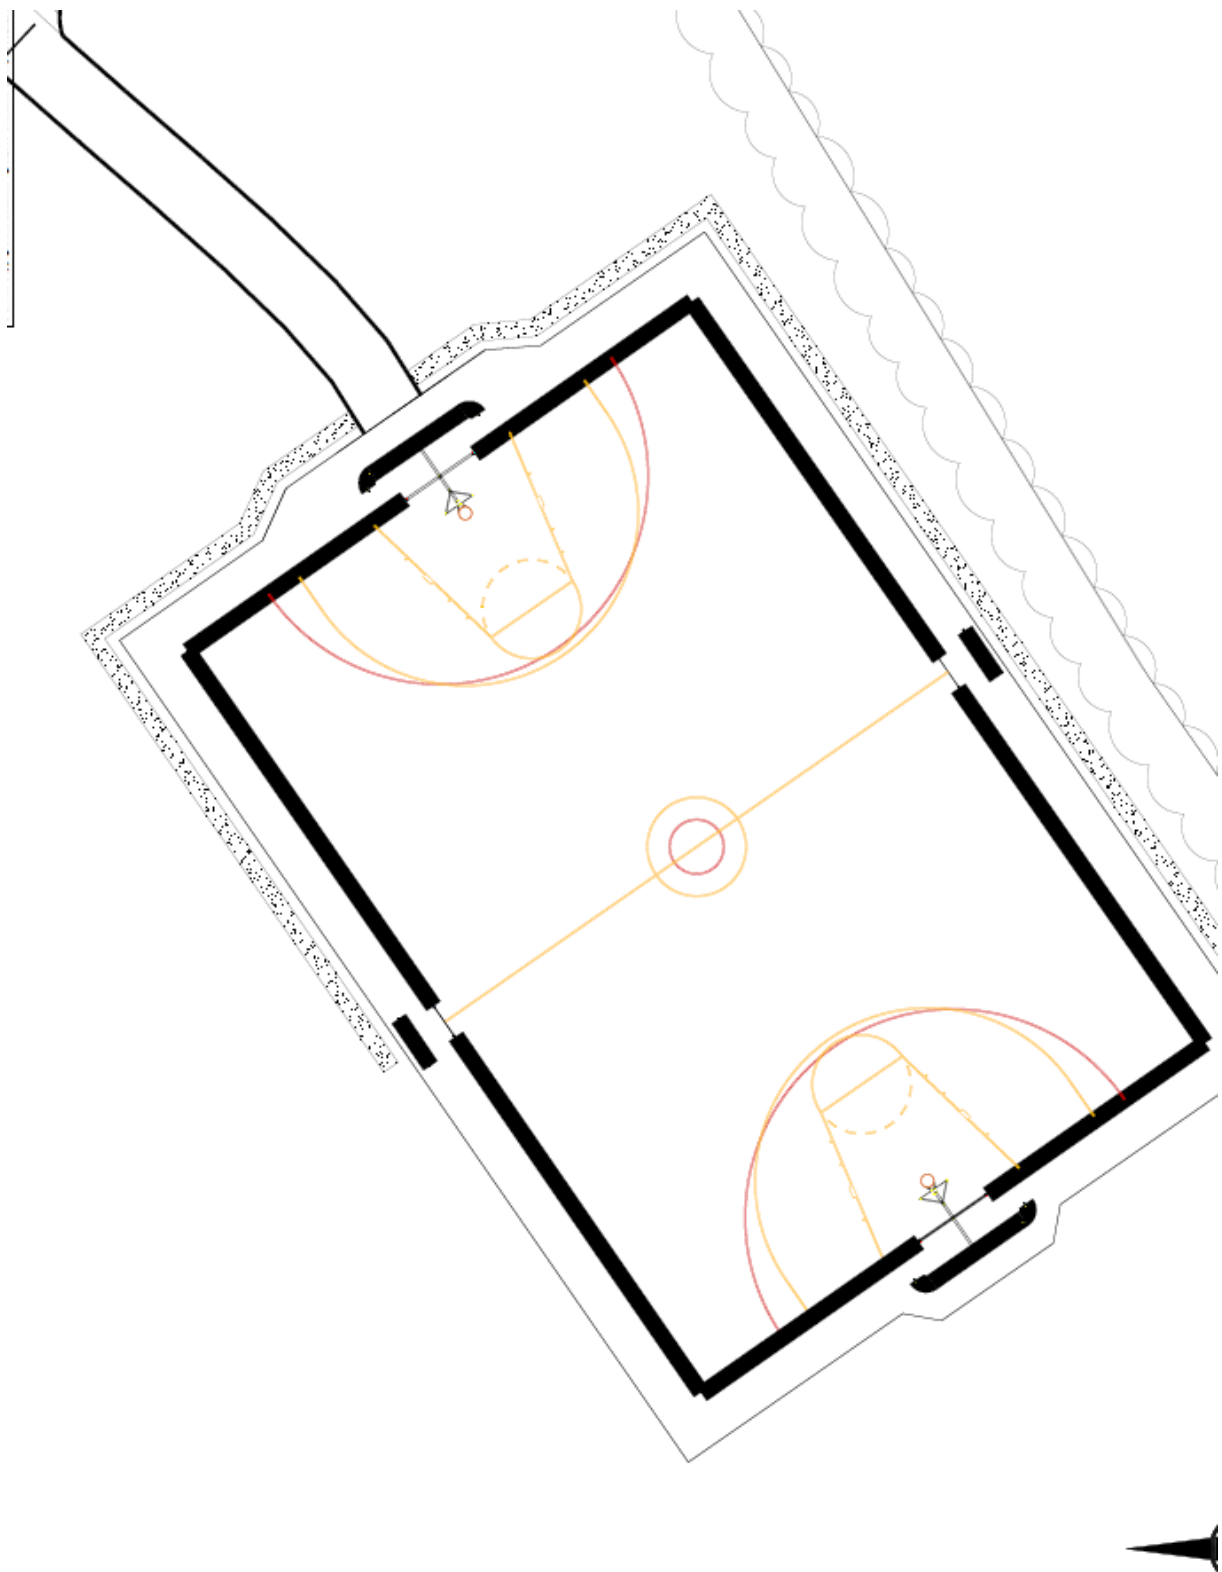

**Application for the construction of new Multi Use Games Area (MUGA) with associated enclosure and 6no floodlights
Playground South West Of 2 To 16 Mount Pleasant Walk Stillington**