


Application 25/0759/LA

Land East of Clarendon Road, Thornaby

Appendix 2: General Arrangement Plan 1 of 3

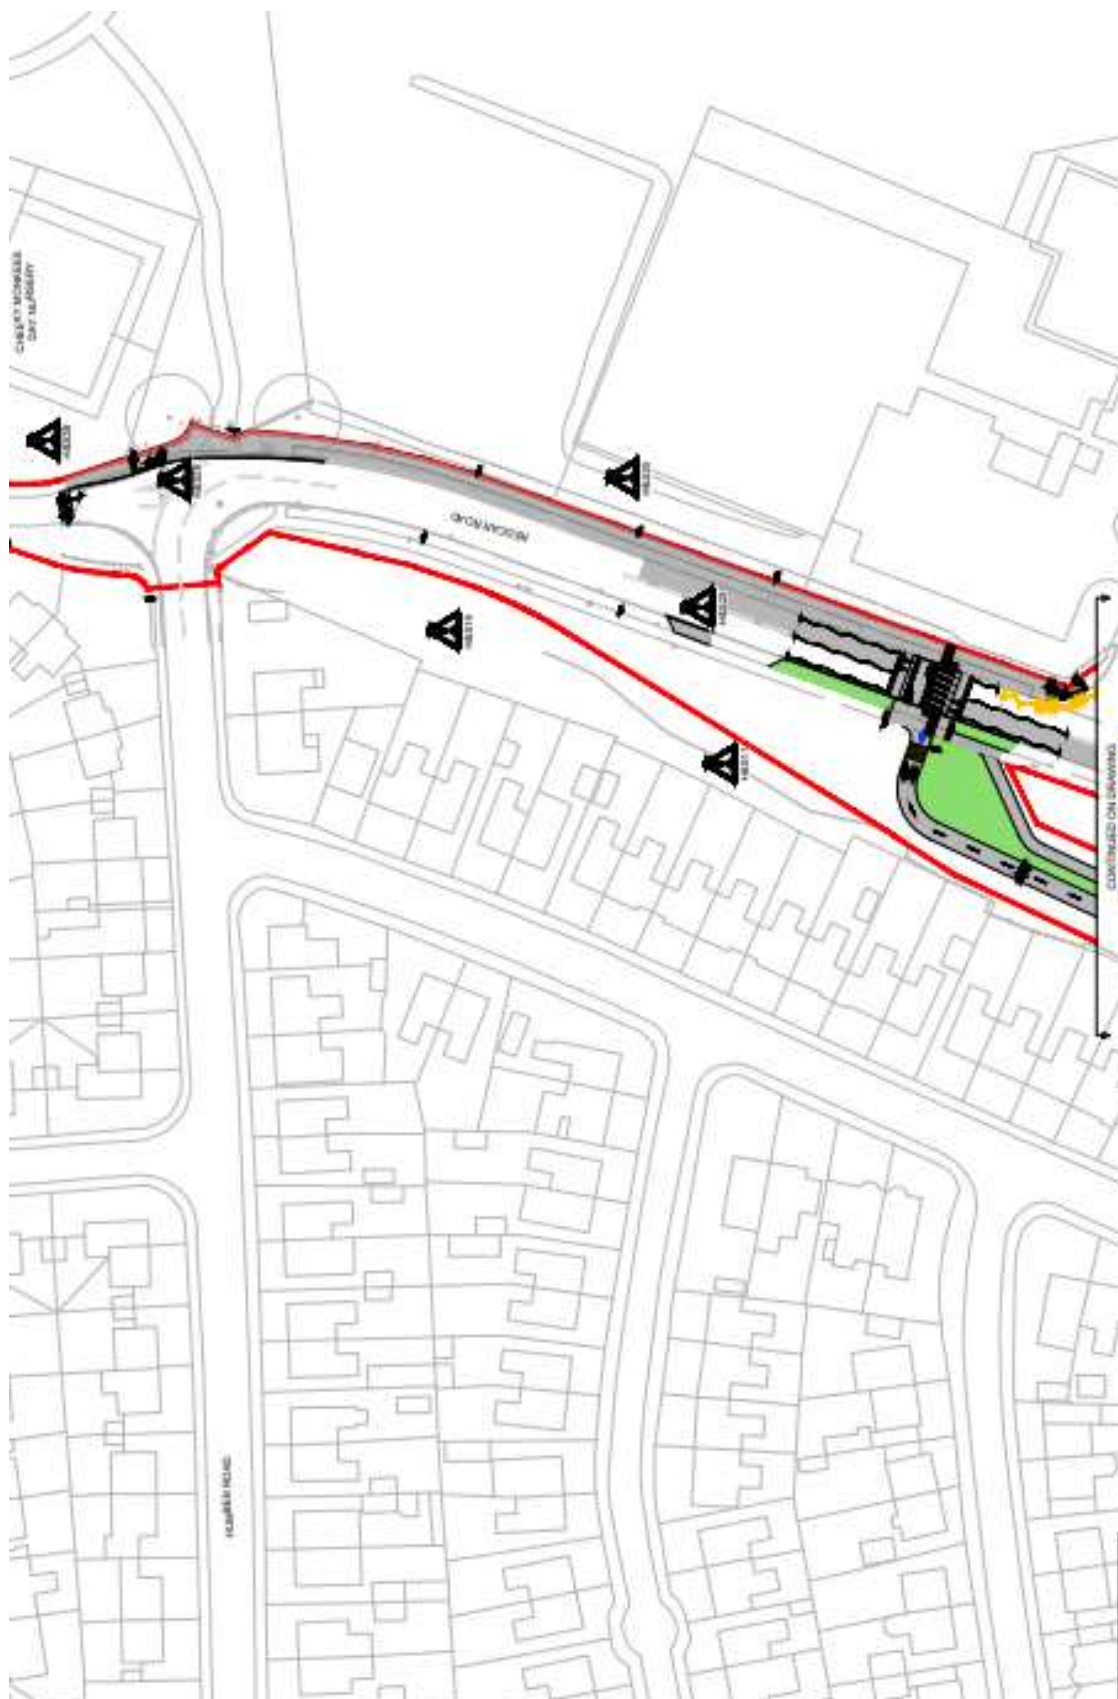

Application for construction of a footpath/cycle way on existing open space