


1. Do not scale drawing. If in doubt contact Ropergate Architecture Ltd.  
 2. All dimensions are in millimetres unless noted otherwise.  
 3. Not for construction unless otherwise shown.  
 4. When appropriate, this drawing to be read in conjunction with project specific Designers Risk Assessments, produced in accordance with requirements of Regulation 13 of the Construction (Design and Management) Regulations 2015.  
 5. The design shown on this drawing is the property of Ropergate Architecture Ltd and is not to be used or the drawing copied, communicated or disclosed in whole or in part, except in accordance with a contract, licence or agreement in writing with Ropergate Architecture Ltd.

**NOTES**



ELEVATION 01, LEFT SIDE, BOWESFIELD LANE  
SCALE 1:100

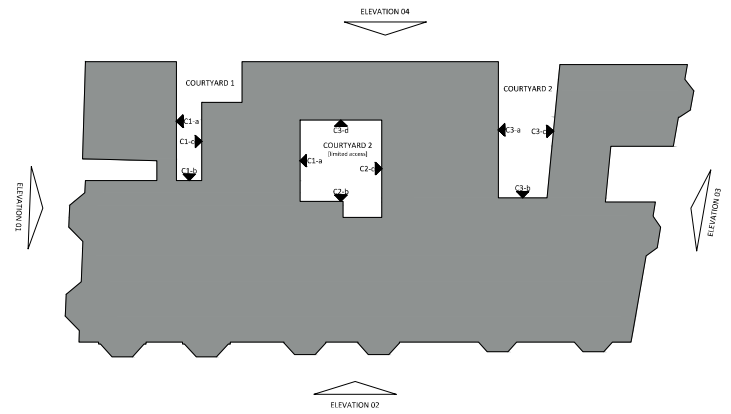


KEY PLAN  
Not to Scale



ELEVATION 02, FRONT, YARM LANE  
SCALE 1:100



ELEVATION 03, RIGHT SIDE, LAWRENCE STREET  
SCALE 1:100

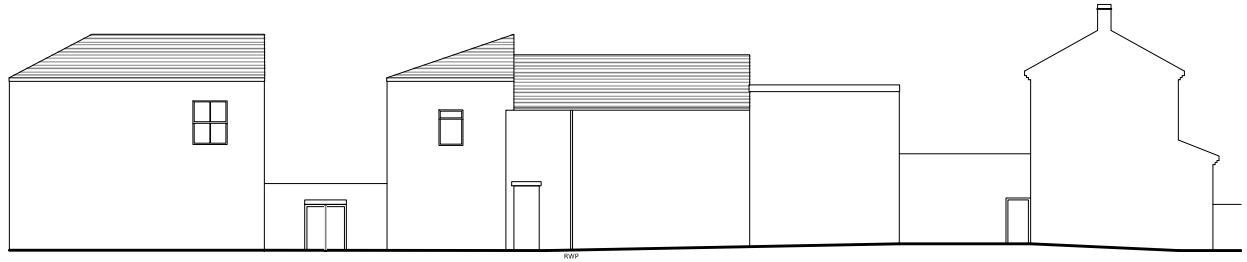

ELEVATION 04, REAR  
SCALE 1:100

1. 10-02-25 (SVP's and RWP's added at planners request)	1/8	OK1
2. 15-09-24 (first issue)	MS	
REV. DATE	DESCRIPTION	SCALE



THE OLD POST OFFICE, 20B ROPERGATE,  
 PONTERFRACT, NP8 1LY  
 TEL: 01577 268100  
 E-mail: mail@ropergatearchitecture.uk www.ropergatearchitecture.uk

PROJECT  
**PROPOSED RESIDENTIAL CONVERSION  
 BARRINGTON HOUSE &  
 41-45 YARM LANE  
 STOCKTON-ON-TEES**

TITLE  
**EXISTING GENERAL ARRANGEMENTS  
 ELEVATIONS 1, 2, 3 & 4**

STAGE  
**3 - SPATIAL CO-ORDINATION**

PROJECT No. 2018	DRAWING No. A100/005	REV. A
SCALE 1:100 @ A1	DATE SEPTEMBER 2024	CHECKED
DRAWN MS	CHECKED -	