

1. Do not scale drawing. If in doubt contact Ropergate Architecture Ltd.  
 2. All dimensions are in millimetres unless noted otherwise.  
 3. Not for construction unless otherwise shown.  
 4. When appropriate, this drawing to be read in conjunction with project specific Designers Risk Assessments, produced in accordance with requirements of Regulation 13 of the Construction (Design and Management) Regulations 2015.  
 5. The design shown on this drawing is the property of Ropergate Architecture Ltd and is not to be used or the drawing copied, communicated or disclosed in whole or in part, except in accordance with a contract, licence or agreement in writing with Ropergate Architecture Ltd.


**NOTES**



ELEVATION, COURTYARD 1, a  
SCALE 1:100

ELEVATION, COURTYARD 1, b  
SCALE 1:100

ELEVATION, COURTYARD 1, C  
SCALE 1:100

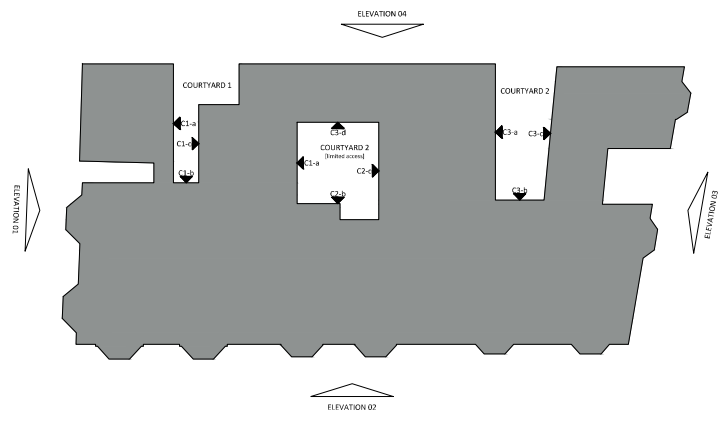

KEY PLAN  
Not to Scale




ELEVATION, COURTYARD 2, a  
SCALE 1:100

ELEVATION, COURTYARD 2, b  
SCALE 1:100

ELEVATION, COURTYARD 2, c  
SCALE 1:100

ELEVATION, COURTYARD 2, d  
SCALE 1:100

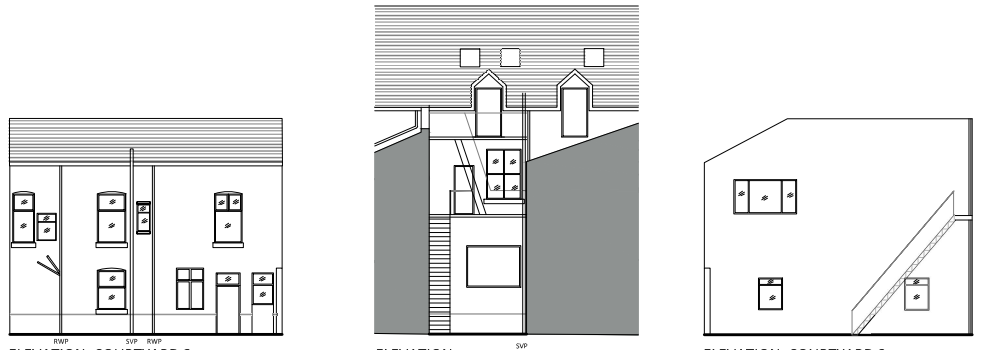

ELEVATION, COURTYARD 3, a  
SCALE 1:100

ELEVATION, COURTYARD 3, b  
SCALE 1:100  
(Limited Information)

ELEVATION, COURTYARD 3, c  
SCALE 1:100

A	10-02-26 SWP's and RWP's added at planners request	1/8	OK
	15-09-24/1st Issue	MS	
REV	DATE	DESCRIPTION	SCALE



THE OLD POST OFFICE, 205B ROPERGATE,  
 PONTFRACT, NP23 1LY  
 Tel: 01572 280100  
 E-mail: mail@ropergatearchitecture.uk www.ropergatearchitecture.uk

PROJECT  
**PROPOSED RESIDENTIAL CONVERSION  
 BARRINGTON HOUSE &  
 41-45 YARM LANE  
 STOCKTON-ON-TEES**

TITLE  
**EXISTING GENERAL ARRANGEMENTS  
 COURTYARD ELEVATIONS**

STAGE  
**3 - SPATIAL CO-ORDINATION**

PROJECT No. 2018	DRAWING No. A100/006	REV. A
SCALE 1:100 @ A1	DATE SEPTEMBER 2024	CHECKED
DRAWN MS	CHECKED -	