




ELEVATION 01, LEFT SIDE, BOWESFIELD LANE
SCALE 1:100

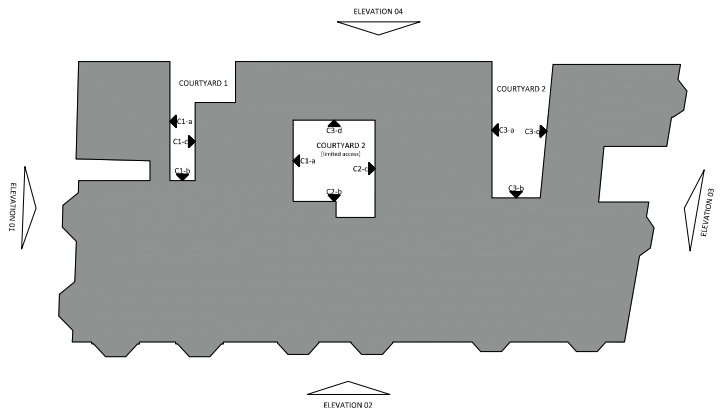


KEY PLAN
Not to Scale



ELEVATION 02, FRONT, YARM LANE
SCALE 1:100



ELEVATION 03, RIGHT SIDE, LAWRENCE STREET
SCALE 1:100

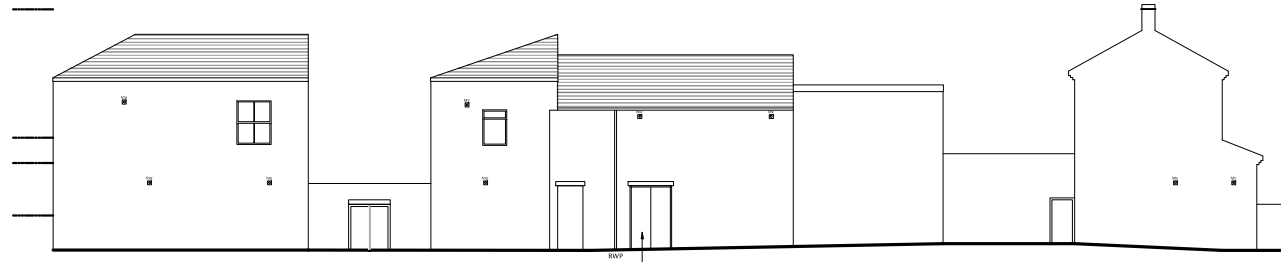

ELEVATION 04, REAR
SCALE 1:100

1. Do not scale drawing. If in doubt contact Ropergate Architecture Ltd.
 2. All dimensions are in millimetres unless noted otherwise.
 3. Not for construction unless otherwise shown.
 4. When appropriate, this drawing to be read in conjunction with project specific Designers Risk Assessments, produced in accordance with requirements of Regulation 13 of the Construction (Design and Management) Regulations 2015.
 5. The design shown on this drawing is the property of Ropergate Architecture Ltd and is not to be used or the drawing copied, communicated or disclosed in whole or in part, except in accordance with a contract licence or agreement in writing with Ropergate Architecture Ltd.

NOTES

B	17-03-25	MV added at planners request	AB	DM
A	09-02-24	RWP and SWP added at planners request	AW	DK
	17-09-24	first issue	MS	
REV	DATE	DESCRIPTION	SCALE	SCALE

ROPERGATE ARCHITECTURE
 THE OLD POST OFFICE, 20B ROPERGATE,
 PONTERFRACT, NP8 1LY
 T: 01577 268100
 E-mail: mail@ropergatearchitecture.co.uk www.ropergatearchitecture.co.uk

PROJECT		
PROPOSED RESIDENTIAL CONVERSION BARRINGTON HOUSE & 41-45 YARM LANE STOCKTON-ON-TEES		
TITLE		
PROPOSED GENERAL ARRANGEMENTS ELEVATIONS 1, 2, 3 & 4		
STAGE		
3 - SPATIAL CO-ORDINATION		
PROJECT No.	DRAWING No.	REV.
2018	A100/005	B
SCALE	DATE	
1:100 @ A1	SEPTEMBER 2024	
DRAWN	CHECKED	
MS	-	