


1. Do not scale drawing. If in doubt contact Ropergate Architecture Ltd.  
 2. All dimensions are in millimetres unless otherwise noted.  
 3. Not for construction unless otherwise shown.  
 4. When appropriate, this drawing to be read in conjunction with project specific Designers Risk Assessments, produced in accordance with requirements of Regulation 13 of the Construction (Design and Management) Regulations 2015.  
 5. The design shown on this drawing is the property of Ropergate Architecture Ltd and is not to be used or the drawing copied, communicated or disclosed in whole or in part, except in accordance with a contract licence or agreement in writing with Ropergate Architecture Ltd.


**NOTES**

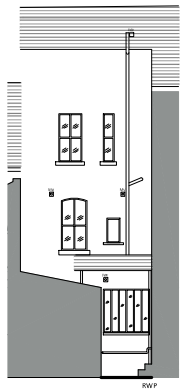


ELEVATION, COURTYARD 1, a  
SCALE 1:100



ELEVATION, COURTYARD 1, b  
SCALE 1:100

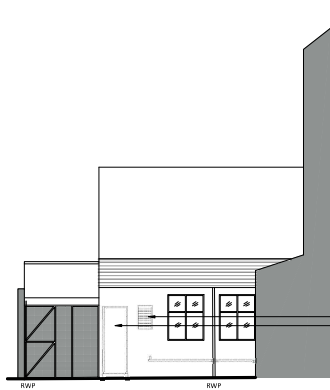


ELEVATION, COURTYARD 1, C  
SCALE 1:100

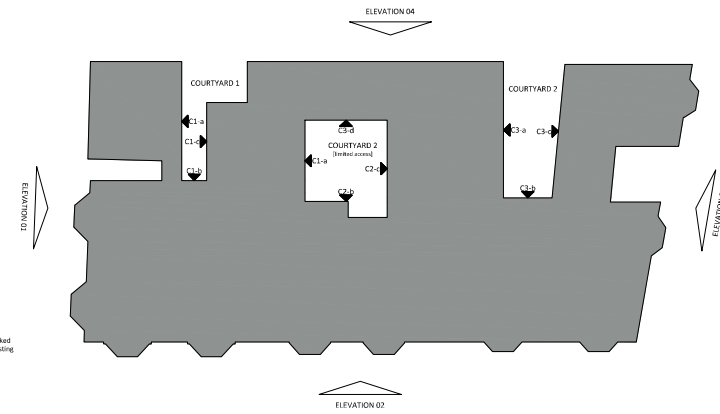

KEY PLAN  
Not to Scale

existing doors and vent to be blocked up, painted masonry to match existing

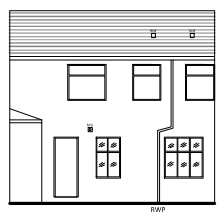

ELEVATION, COURTYARD b, a  
SCALE 1:100




ELEVATION, COURTYARD 2, b  
SCALE 1:100




ELEVATION, COURTYARD 2, c  
SCALE 1:100


existing fire escape doors to be replaced with windows to match existing  
metal fire escape stair to be removed

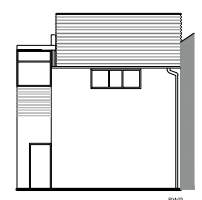

ELEVATION, COURTYARD 2, d  
SCALE 1:100

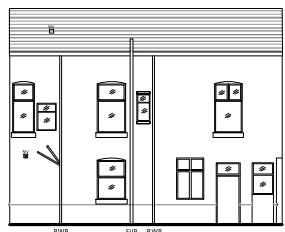


ELEVATION, COURTYARD 3, a  
SCALE 1:100

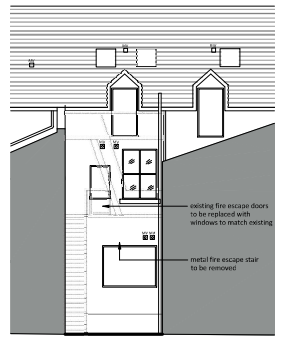

ELEVATION, COURTYARD 3, b  
SCALE 1:100  
(Limited Information)

existing fire escape doors to be replaced with windows to match existing  
metal fire escape stair to be removed

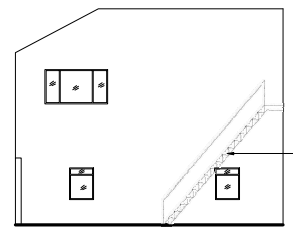

ELEVATION, COURTYARD 3, c  
SCALE 1:100

metal fire escape stair to be removed

B	17-03-25	MV added at planners request	AB	DM
A	10-02-24	RWP and SWPs added at planners request	AW	DM
	15-09-24	first issue	MS	—
REV	DATE	DESCRIPTION	BY	CHKD



THE OLD POST OFFICE, 20B ROPERGATE,  
 PONTEFRACT, WPS 1LY  
 TEL: 01577 268100  
 E-mail: mail@ropergatearchitecture.uk www.ropergatearchitecture.uk

PROJECT  
**PROPOSED RESIDENTIAL CONVERSION  
 BARRINGTON HOUSE &  
 41-45 YARM LANE  
 STOCKTON-ON-TEES**

TITLE  
**PROPOSED GENERAL ARRANGEMENTS  
 COURTYARD ELEVATIONS**

STAGE  
**3 - SPATIAL CO-ORDINATION**

PROJECT No. 2018	DRAWING No. A100/006	REV. B
SCALE 1:100 @ A1	DATE SEPTEMBER 2024	CHECKED
DRAWN MS	CHECKED —	