


Appendix B – Site Plan and Camera Details (Labelled 1)

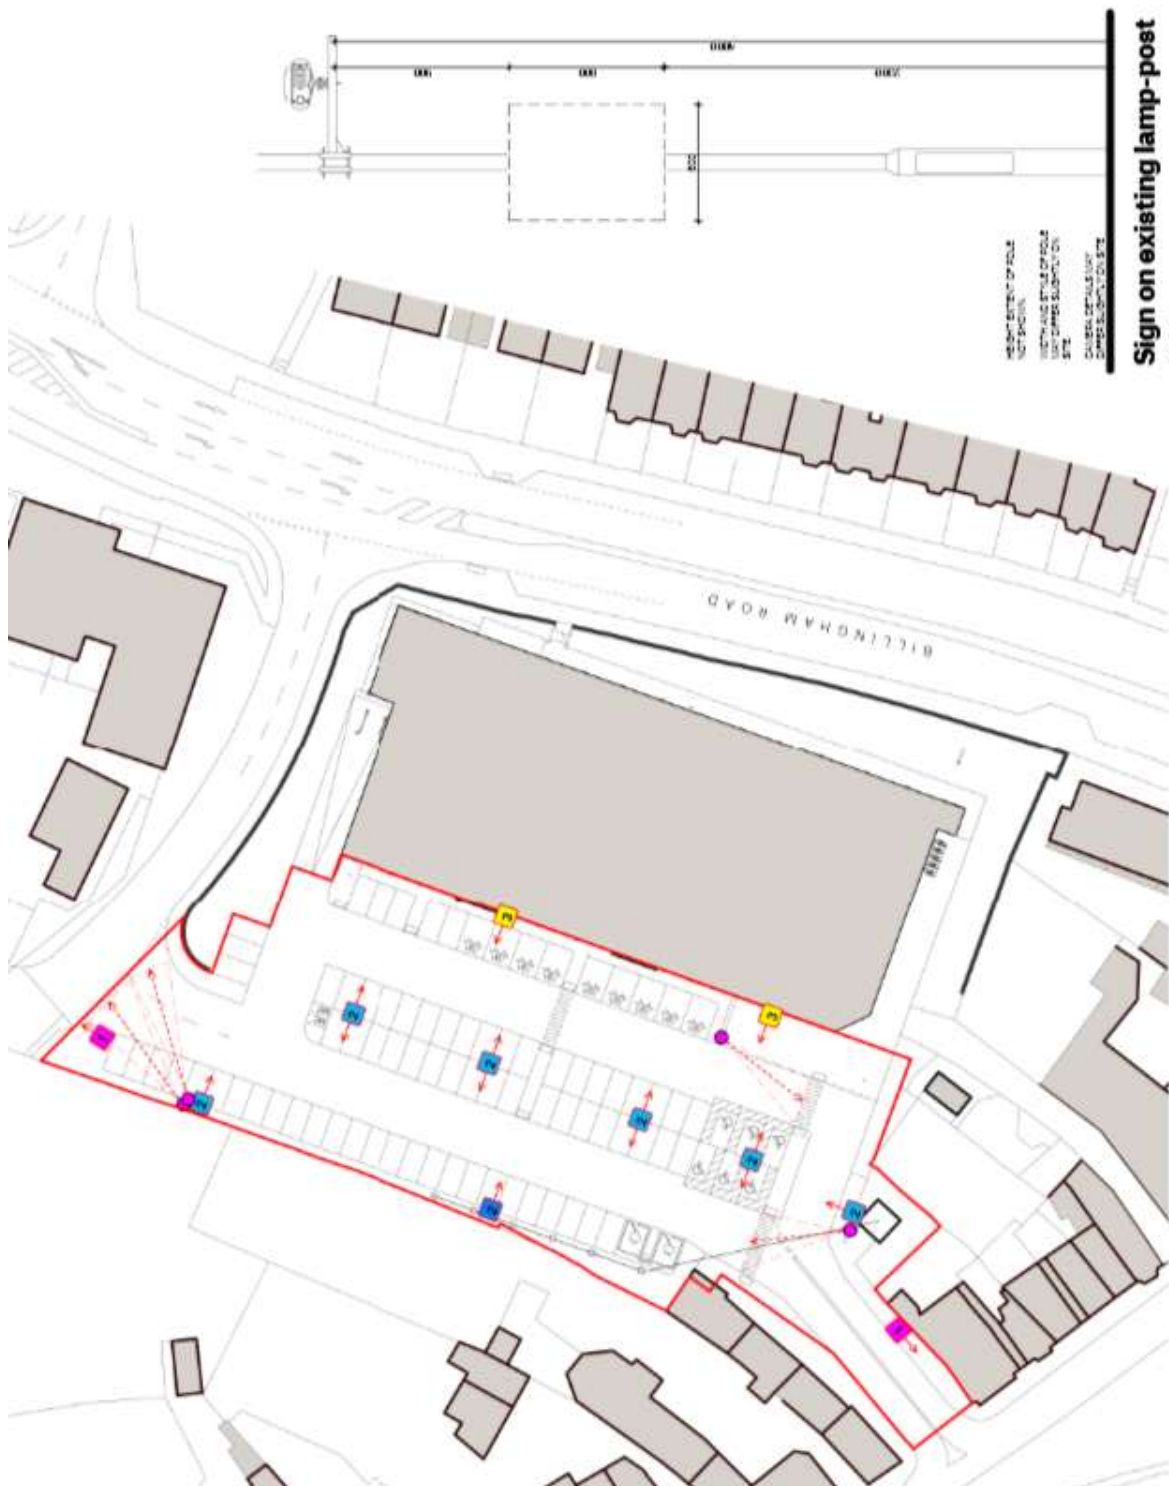

Retrospective planning permission is sought for the installation of 4no ANPR cameras to existing lighting columns at Lidl , Billingham Road, Norton