


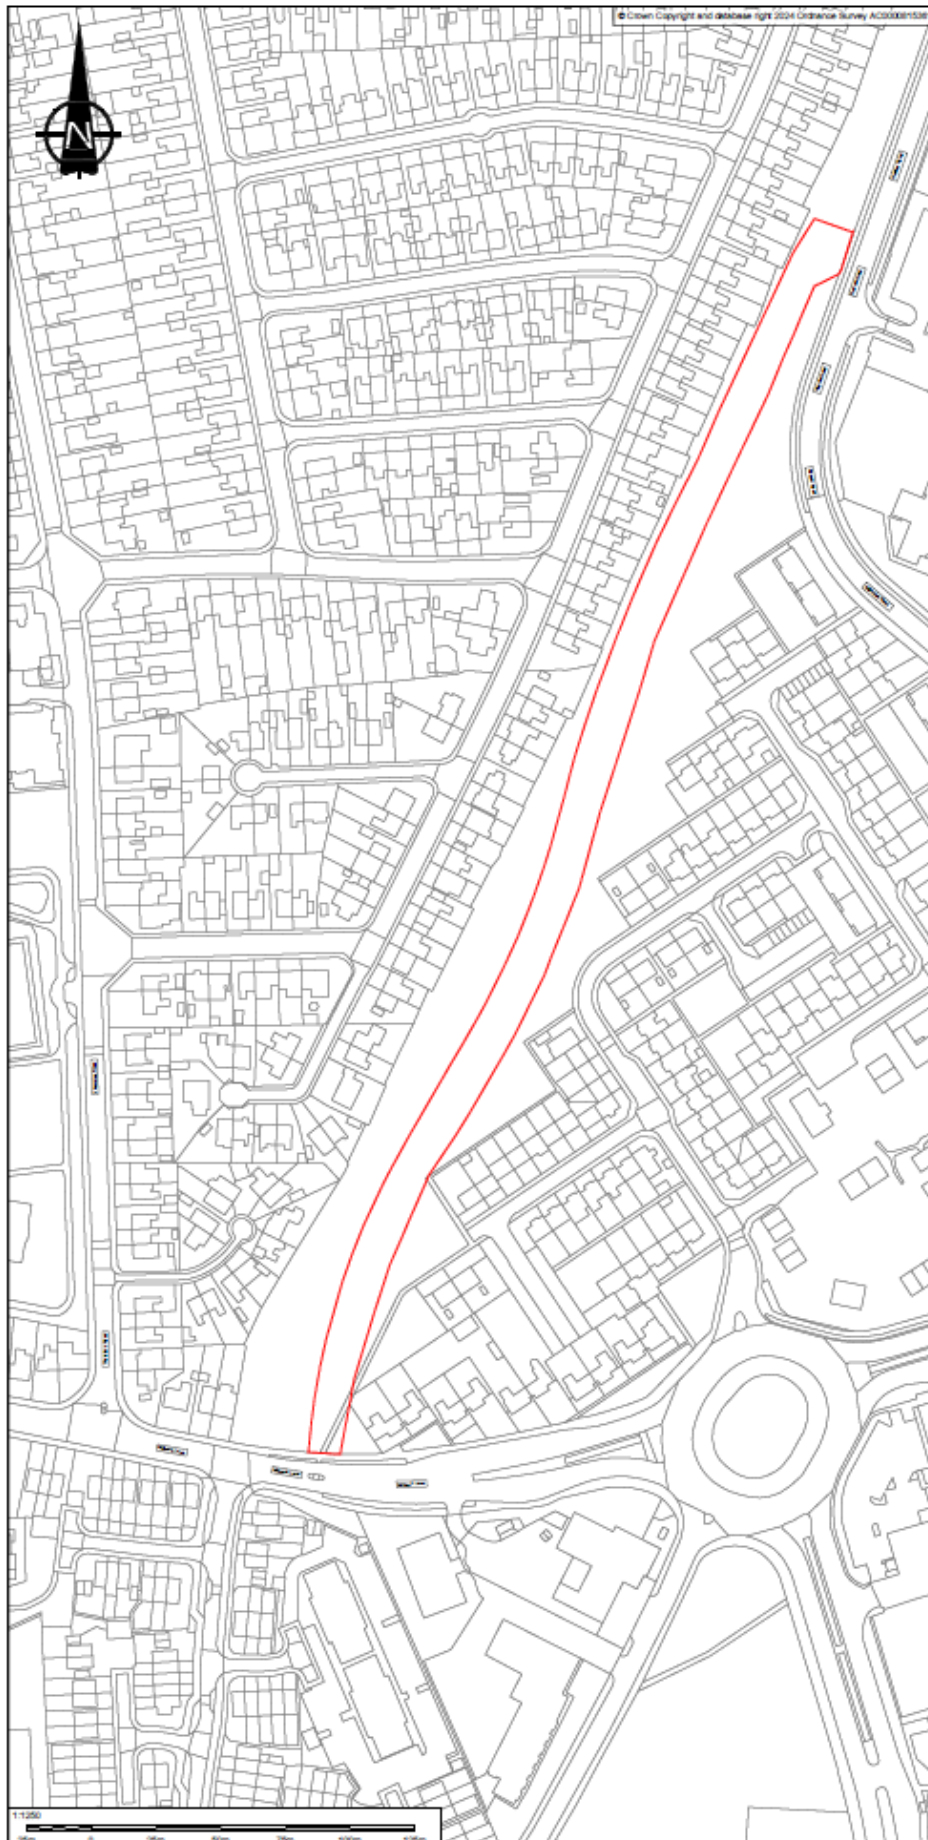

© Crown Copyright and database right 2024 Ordnance Survey 100008153/1

This drawing should not be scaled.
All dimensions must be checked on site and contractor to report any omissions or errors to the contract administrator.

This information is taken from SBC GIS system

NOTES

Key

Boundary of Works

Rev	0	abc ownership layer removed and SAC DOWM added	HD	SA	14/05/2025
Rev		Description	Drn	Chk	Date

Drawing Status	PRELIMINARY ☐	APPROVAL ☐
INFORMATION ☒	TENDER ☐	CONSTRUCTION ☐



Stockton-on-Tees
BOROUGH COUNCIL

Big plans, bright future

Community Services and Transport
Council House, Columbia Dr, Thornaby, Stockton-on-Tees, TS17 8LU
Tel: 01646 383225
Email: HTD@stockton.gov.uk

Project

Thornaby town
Deal Cycleways

Content

Boundary lines

Date	06/05/2025	Orig No	1002
Drawn	RD	Checked	HG
Scale	AS	Scale	1:1250
Rev			B