



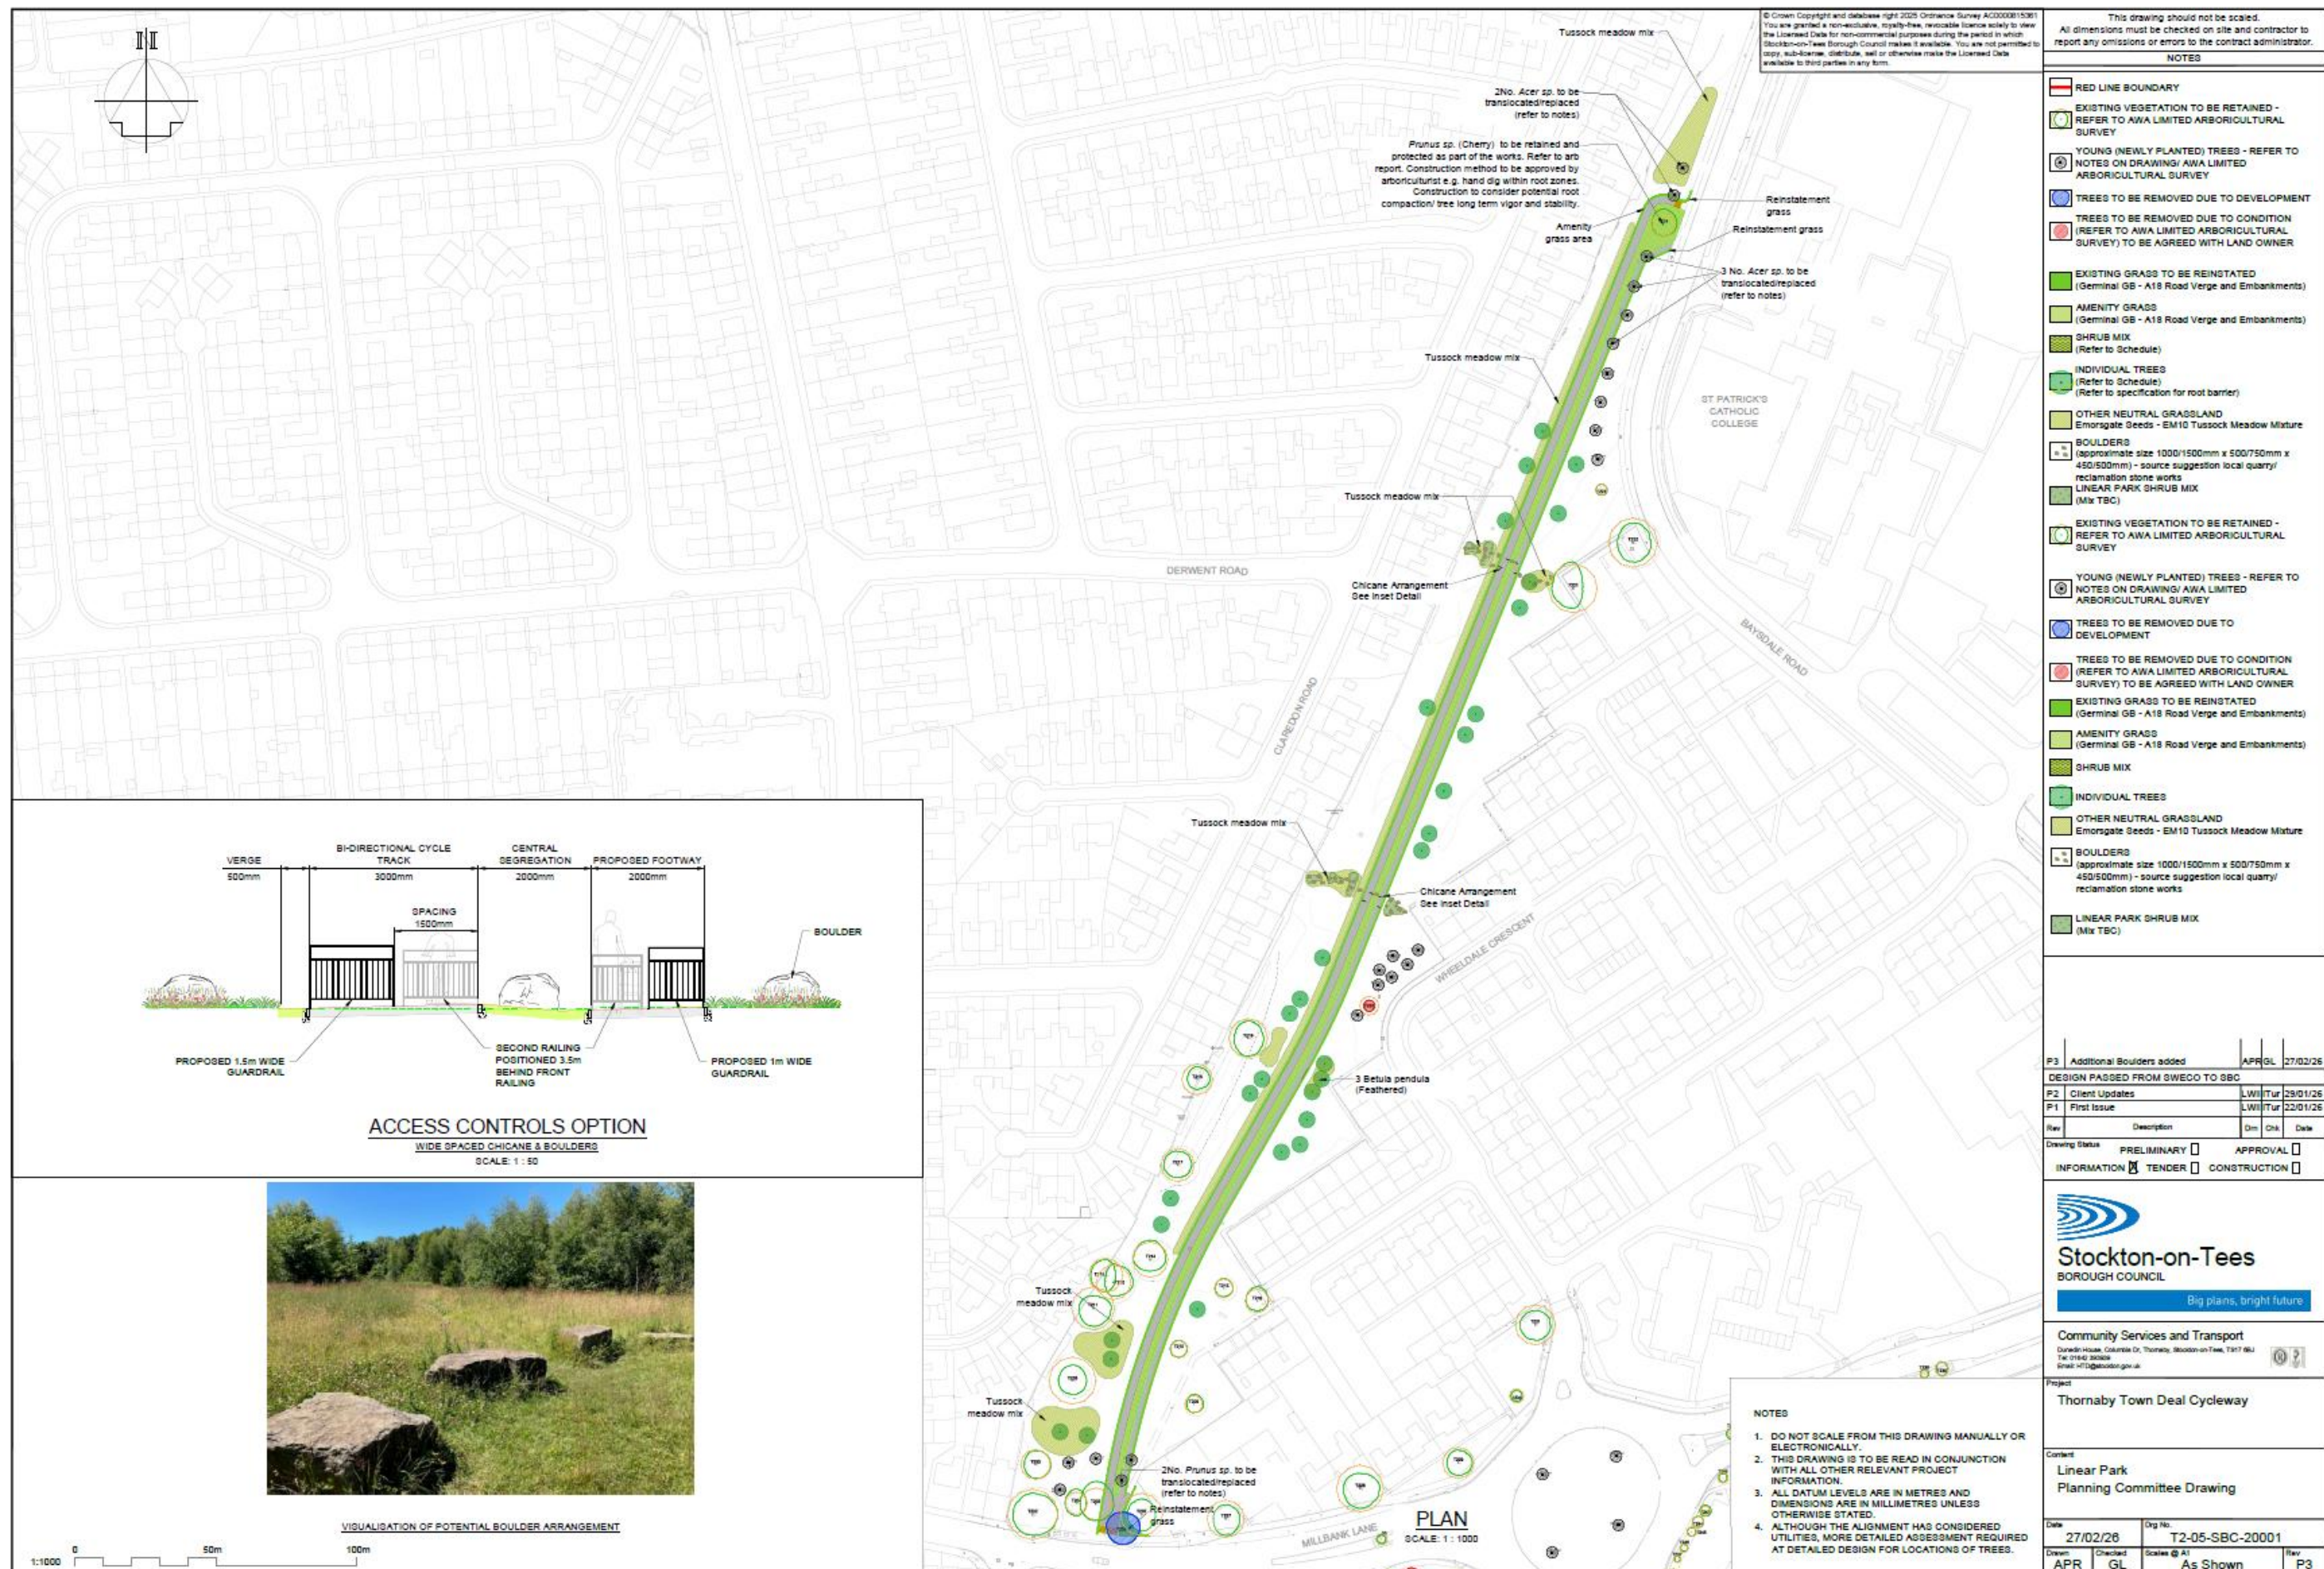

© Crown Copyright and database right 2025 Ordnance Survey 10003815361
This drawing should not be scaled. All dimensions must be checked on site and contractor to report any omissions or errors to the contract administrator.

- NOTES**
- RED LINE BOUNDARY
 - EXISTING VEGETATION TO BE RETAINED - REFER TO AWA LIMITED ARBORICULTURAL SURVEY
 - YOUNG (NEWLY PLANTED) TREES - REFER TO NOTES ON DRAWING/ AWA LIMITED ARBORICULTURAL SURVEY
 - TREES TO BE REMOVED DUE TO DEVELOPMENT
 - TREES TO BE REMOVED DUE TO CONDITION (REFER TO AWA LIMITED ARBORICULTURAL SURVEY) TO BE AGREED WITH LAND OWNER
 - EXISTING GRASS TO BE REINSTATED (Germinal GB - A18 Road Verge and Embankments)
 - AMENITY GRASS (Germinal GB - A18 Road Verge and Embankments)
 - SHRUB MIX (Refer to Schedule)
 - INDIVIDUAL TREES (Refer to Schedule)
 - OTHER NEUTRAL GRASSLAND Emorsgate Seeds - EM10 Tussock Meadow Mixture
 - BOULDERS (approximate size 1000/1500mm x 500/750mm x 450/500mm) - source suggestion local quarry/ reclamation stone works
 - LINEAR PARK SHRUB MIX (Mix TBC)
 - EXISTING VEGETATION TO BE RETAINED - REFER TO AWA LIMITED ARBORICULTURAL SURVEY
 - YOUNG (NEWLY PLANTED) TREES - REFER TO NOTES ON DRAWING/ AWA LIMITED ARBORICULTURAL SURVEY
 - TREES TO BE REMOVED DUE TO DEVELOPMENT
 - TREES TO BE REMOVED DUE TO CONDITION (REFER TO AWA LIMITED ARBORICULTURAL SURVEY) TO BE AGREED WITH LAND OWNER
 - EXISTING GRASS TO BE REINSTATED (Germinal GB - A18 Road Verge and Embankments)
 - AMENITY GRASS (Germinal GB - A18 Road Verge and Embankments)
 - SHRUB MIX
 - INDIVIDUAL TREES
 - OTHER NEUTRAL GRASSLAND Emorsgate Seeds - EM10 Tussock Meadow Mixture
 - BOULDERS (approximate size 1000/1500mm x 500/750mm x 450/500mm) - source suggestion local quarry/ reclamation stone works
 - LINEAR PARK SHRUB MIX (Mix TBC)

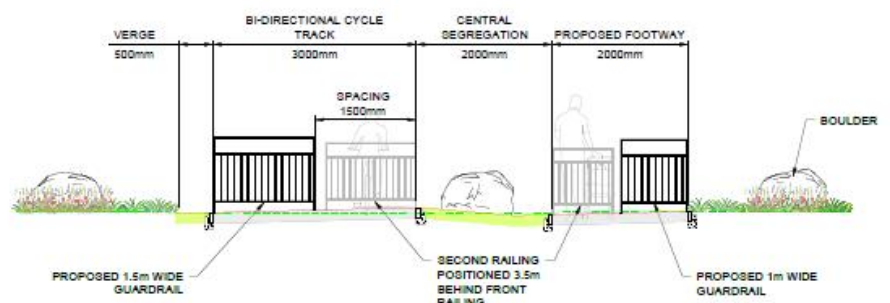

ACCESS CONTROLS OPTION
WIDE SPACED CHICANE & BOULDERS
SCALE: 1 : 50



VISUALISATION OF POTENTIAL BOULDER ARRANGEMENT



- NOTES**
- DO NOT SCALE FROM THIS DRAWING MANUALLY OR ELECTRONICALLY.
 - THIS DRAWING IS TO BE READ IN CONJUNCTION WITH ALL OTHER RELEVANT PROJECT INFORMATION.
 - ALL DATUM LEVELS ARE IN METRES AND DIMENSIONS ARE IN MILLIMETRES UNLESS OTHERWISE STATED.
 - ALTHOUGH THE ALIGNMENT HAS CONSIDERED UTILITIES, MORE DETAILED ASSESSMENT REQUIRED AT DETAILED DESIGN FOR LOCATIONS OF TREES.

P3	Additional Boulders added	APR/26	27/02/26
DESIGN PASSED FROM SWECO TO SBC			
P2	Client Updates	LW/Tur	29/01/26
P1	First Issue	LW/Tur	22/01/26
Rev	Description	Dim	Chk Date

Drawing Status: PRELIMINARY ☐ APPROVAL ☐
INFORMATION ☒ TENDER ☐ CONSTRUCTION ☐



Community Services and Transport
Durwin House, Columbia Dr, Thornaby, Stockton-on-Tees, TS17 6JU
Tel: 01632 200000
Email: HT@stockton.gov.uk

Project: **Thornaby Town Deal Cycleway**

Content: **Linear Park Planning Committee Drawing**

Date	27/02/26	Org No.	T2-05-SBC-20001
Drawn	APR	Checked	GL
Scale	As Shown	Rev	P3