


APPLICATION: 22/1656/FUL
APPENDIX 7- BUILDINGS PLAN
BUILDINGS 2,3 AND 8 TO BE DEMOLISHED

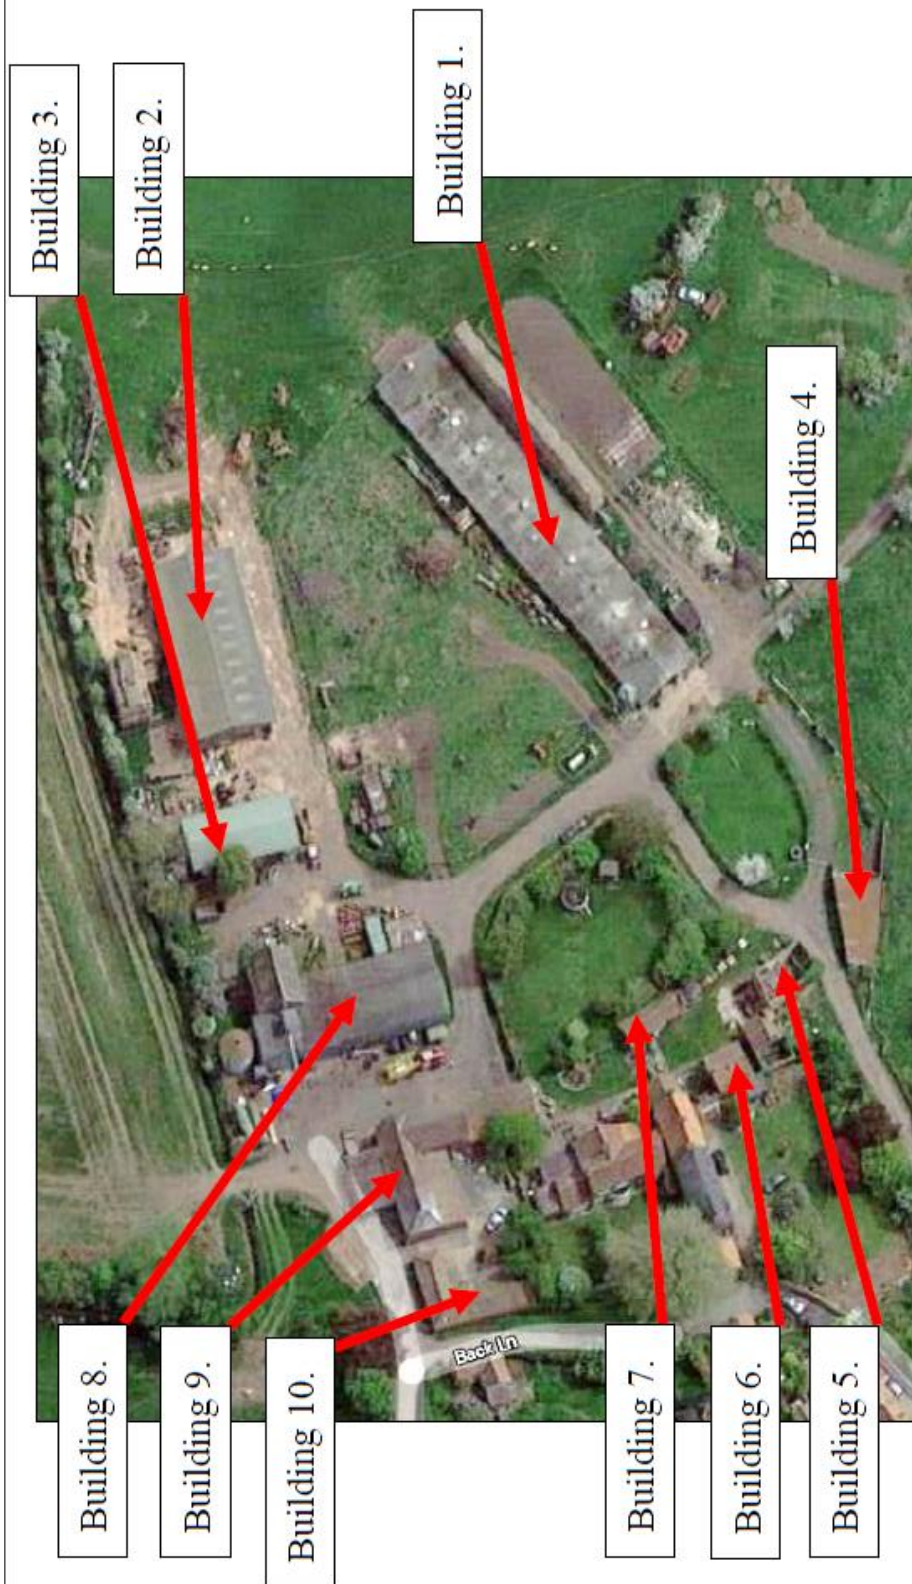

Demolition of agricultural buildings and erection of 4no dwellinghouses, together with landscaping at Manor Farm , Back Lane, Eglescliffe