

We will continue to use the dropped kerb as it is quite generous and accommodates the additional widening of the garden wall.


We have widened the wall by removing the pillars and extending it to the width of the dropped kerb.

The width of the current driveway will be extended to the necessary width to accommodate up to five vehicles as noted in the drawing.

The permeable materials of the driveway will be made up of block paving and concrete.

We have not taken advantage of opening up the full garden area for parking as we would like to maintain as much greenery as possible and also an element of privacy.

We could extend the driveway even further if required

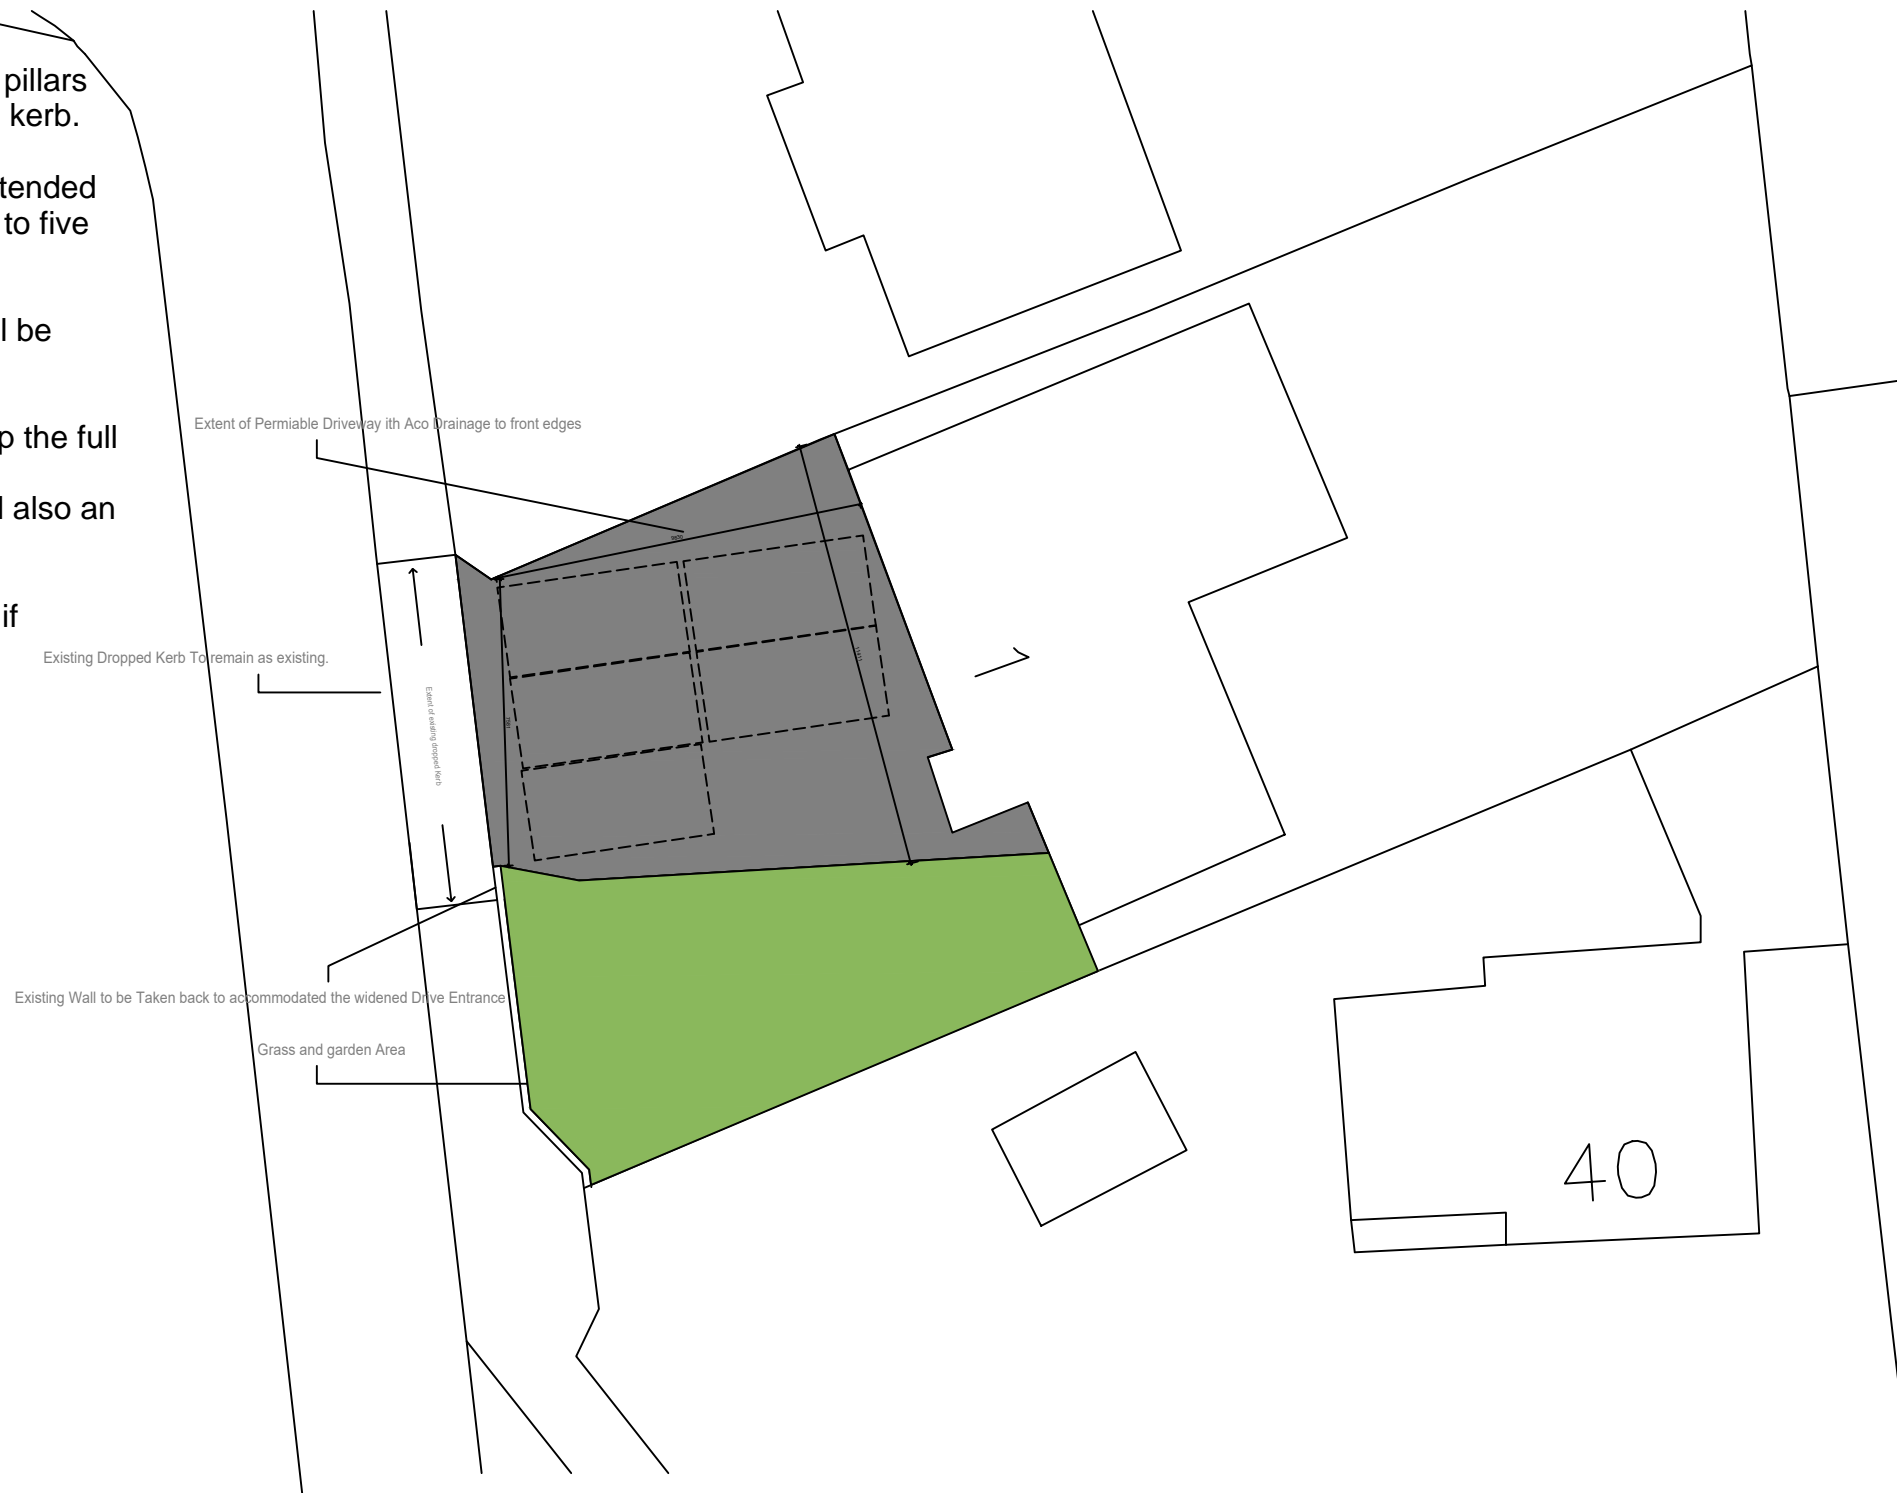

PROPOSED SITE PLAN 1:200 @ A3