



PROPOSED PLAN  
SCALE 1:300

FENCE ELEVATION - WIDTH  
SCALE 1:200

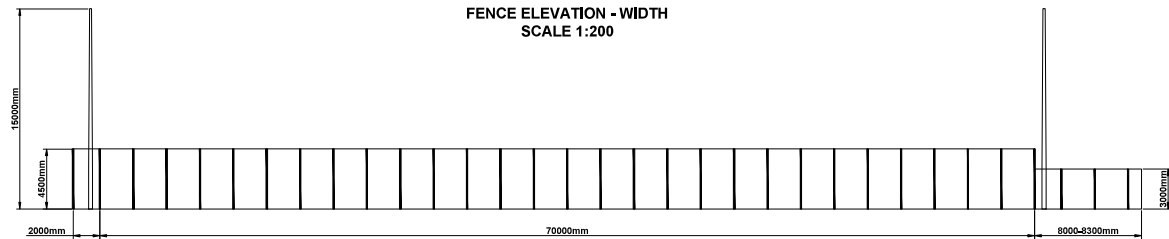

FENCE ELEVATION - LENGTH  
SCALE 1:200

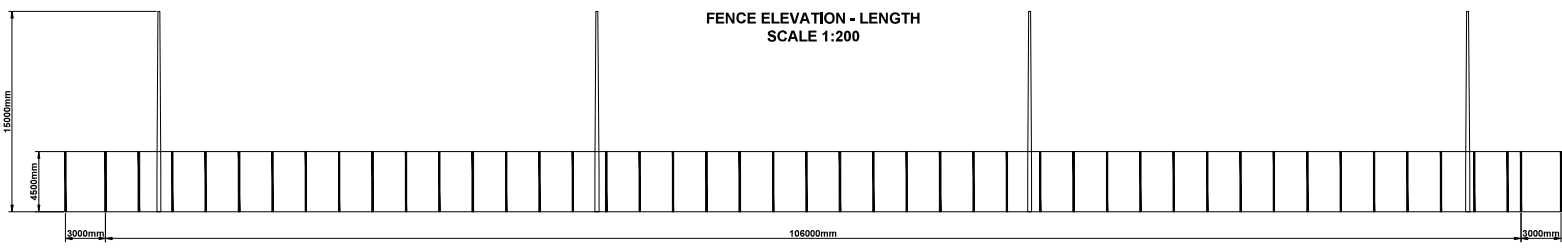


**SUBSIDIARY MITIGATION**  
FIELD MITIGATION IS NEEDED AS A RESULT OF UPCOMING BANS TO MICROPLASTICS FROM THE EUROPEAN CHEMICAL & HEALTH AGENCY, THIS AFFECTS RUBBER CRUMB, TYPICALLY FOUND IN ARTIFICIAL 3RD GENERATION (G3) SURFACES.  
VARIOUS MITIGATION FEATURES CAN BE INSTALLED TO REDUCE THE RUBBL, WHICH ESCAPES THE ENCLOSED FACILITY, DOUBLE KEYBOARDS, MESH BARRIERS AND DECONTAMINATION GRATES ARE JUST A FEW OF THE INDUSTRY RECOGNISED SOLUTIONS.

**SPECTATOR FENCING**  
TYPICALLY 1.20M IN HEIGHT, SPECTATOR FENCING FEATURES A LARGE HAND RAIL, ATOP A MESH AND POST SYSTEM.

**PANELLED 1200 MESH FENCING WITH REBOUND PANELS**  
COMPRESSING STEEL WIRES (6MM DIAMETER) FORMED BY 200 X 50MM APERTURE MESH WITH AN ADDITIONAL HORIZONTAL WIRE, MOUNTED ONTO A RECTANGULAR HOLLOW SECTION (RHS) STEEL POST SYSTEM. POWDER COATED BLUE OR GREEN UNLESS STATED OTHERWISE. FOR EXTRA STRENGTH, REBOUND PANELS CAN BE FITTED TO THE LOWER 1.20M SECTION OF FENCING.

**NOTES / KEY:**  
4.50M HIGH MESH FENCING - [Red line] (313 LINEAR METERS APPROX.)  
3.00M HIGH MESH FENCING - [Blue line] (72 LINEAR METERS APPROX.)  
1.20M HIGH FENCING - [Green line] (55 LINEAR METERS APPROX.)  
INFILL MITIGATION GRATES - [Square symbol] (2NO, DOUBLE AND 2NO, SINGLE)  
SINGLE LEAF GATE - [Circle symbol] (2NO, 1.20M WIDE)  
TWIN LEAF GATE - [Circle symbol] (2NO, 2.40M WIDE)  
SOFT LANDSCAPING BATTERS - [Square symbol] (MAX. 1:3 GRADIENT FOR EASE OF MAINTENANCE & ACCESS)  
EXISTING LEVEL - XXXX  
PROPOSED LEVEL - XXXX  
  
INDICATIVE SPORTS LIGHTING SHOWN FOR ILLUSTRATIVE PURPOSES WITH ACCURATE COLUMN LOCATIONS TO BE DETAILED IN A SUPPORTING FLOODLIGHT PLAN

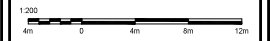

Project name:	St Michaels Catholic Academy
Project type:	Artificial Grass Pitch (AGP) Development
Drawing:	Fencing Plan
Reference:	NSSMCAA005
Revision:	G
Date:	22/05/23
Drawn by:	JP
Scale / Size:	varies
Head Office:	Notts Sport Ltd, Bridge Farm, Hill Lane, Ashby Magna, Leicestershire, LE17 9JL
Copyright:	© Notts Sport Limited. All rights reserved. No part of this work may be reproduced, stored in a retrieval system or transmitted, in any form or by any means including photocopying and recording, without the prior written permission of Notts Sport Limited. The copyright owner. If any unauthorised acts are carried out in relation to this copyright work, a civil claim for damages may be made and/or a criminal prosecution may result.