



Proposed Canopy Plan
Scale 1:200 @ A3

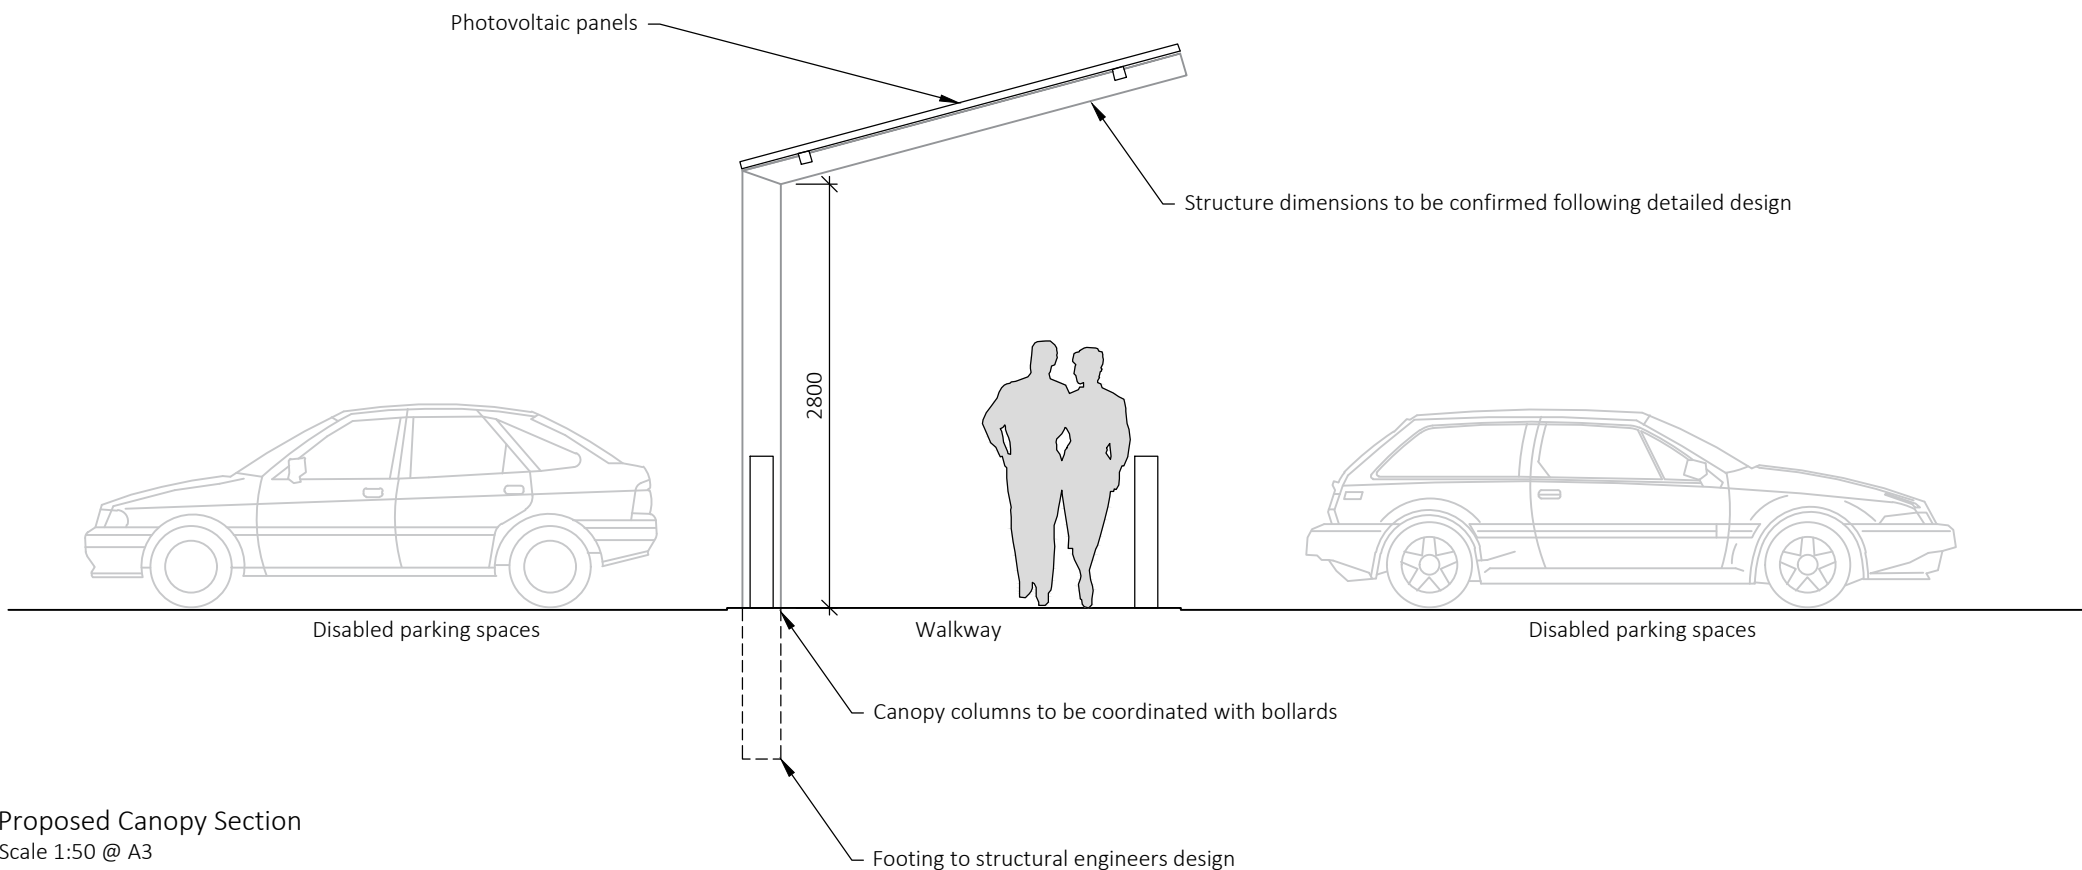

Proposed Canopy Section
Scale 1:50 @ A3

© Whittam Cox Architects - Disclaimer:

This drawing is copyright of WCEC Group Ltd trading as Whittam Cox Architects, and shall not be reproduced nor used for any other purpose without the written permission of the Architects. This drawing must be read in conjunction with all other related drawings and documentation. It is the contractors responsibility to ensure full compliance with the Building Regulations. Do not scale from this drawing, use figured dimensions only. It is the contractors responsibility to check and verify all dimensions on site. Any discrepancies to be reported immediately.
IF IN DOUBT ASK.
Materials not in conformity with relevant British or European Standards/Codes of practice or materials known to be deleterious to health & safety must not be used or specified on this project.

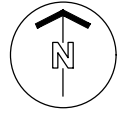

NOTES:

No	Date	Description	Drwn/Chkd By
CLIENT			

Northumberland Estates
Developments

PROJECT
Wynyard Retail Park

TITLE
Proposed Solar Canopy

DRAWING STATUS

Planning

DRAWN	WF	CHECKED	DC
-------	----	---------	----

SCALE As indicated @ A3

DATE May 2022

Whittam Cox
ARCHITECTS
Chesterfield / 01246 260261
London / 020 3388 0019
Leeds / 0113 468 2450
whittamcox.com

JOB NO.	DRAWING NO.	REV
200652	PL-14	-