


**APPENDIX 3 – Tree Plan  
Application : 23/2192/X**

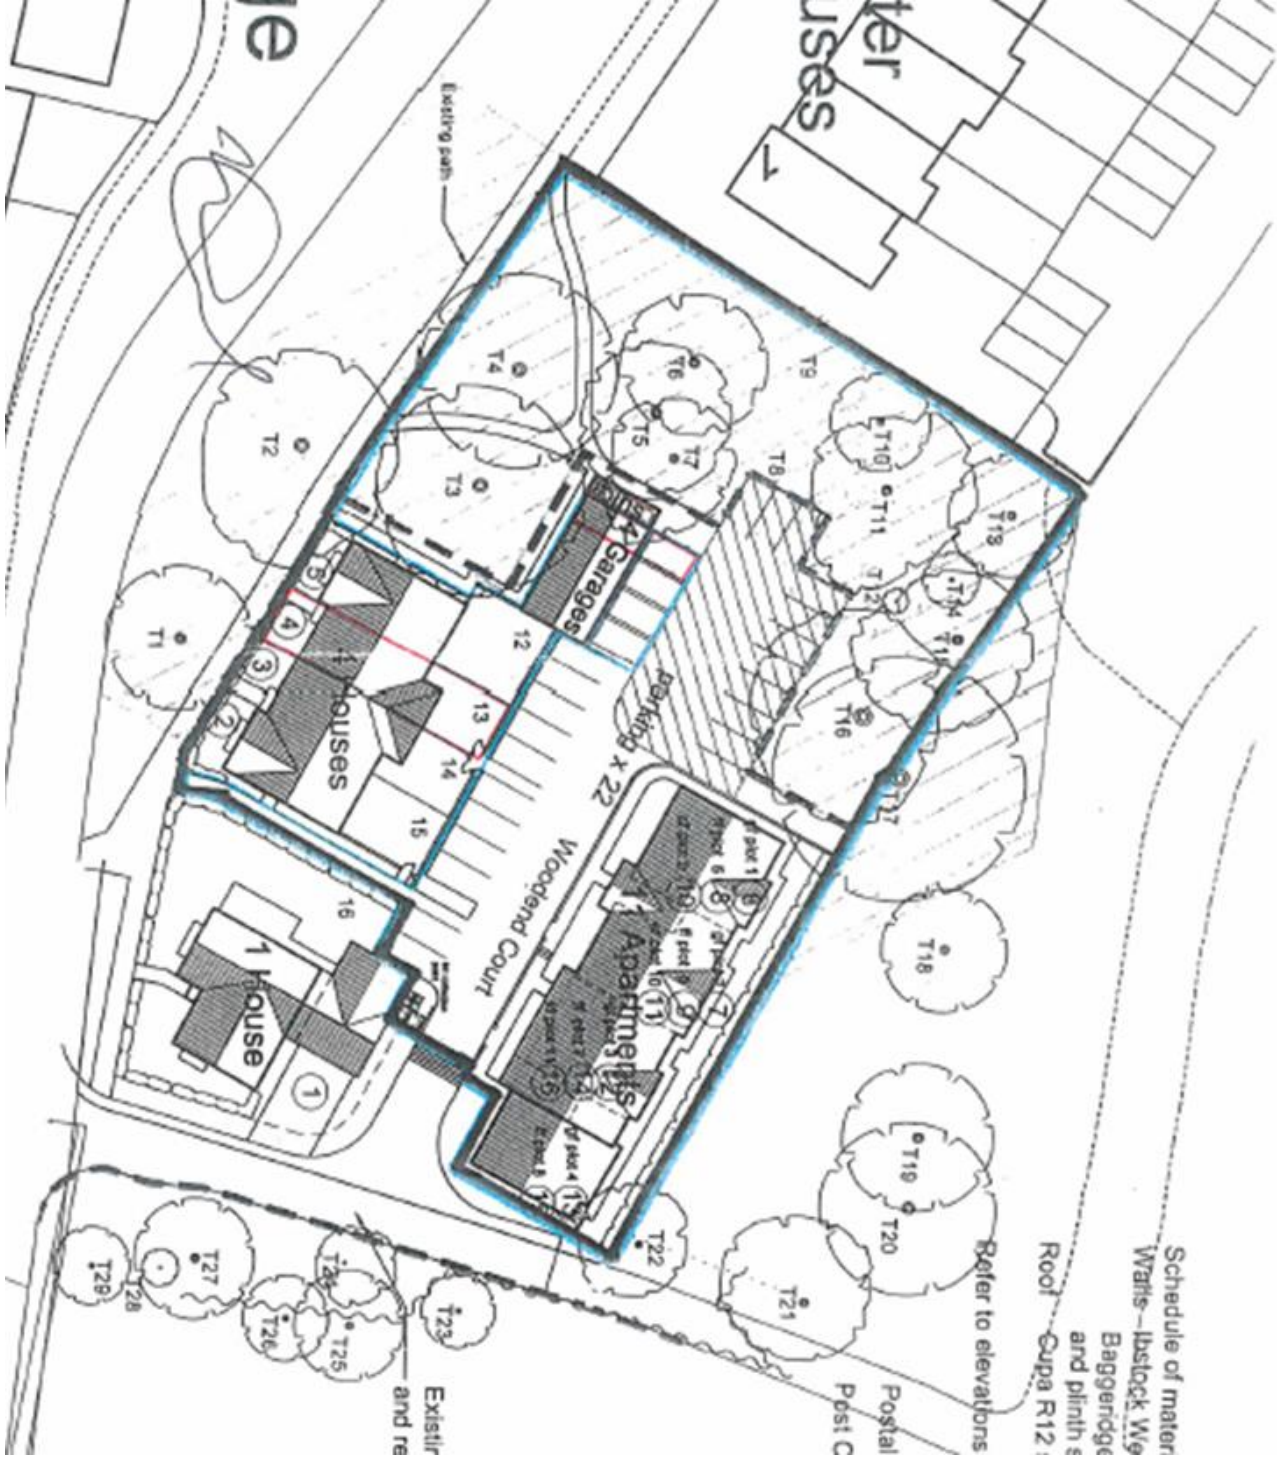

Schedule of material  
Watts - Ibslock Wg  
Baggeridge  
and plinth s  
Roof - Cupa R12 :

Refer to elevations

Postal  
Post C

Existing  
and re

**Woodend Court, The Wynd, Wynyard**