
DO NOT SCALE
DO NOT SCALE THIS DRAWING. USE FIGURED DIMENSIONS IN ALL CASES.
CHECK ALL DIMENSIONS ON SITE. REPORT ANY DISCREPANCIES TO CONCEPT
ARCHITECTURE BEFORE PROCEEDING.

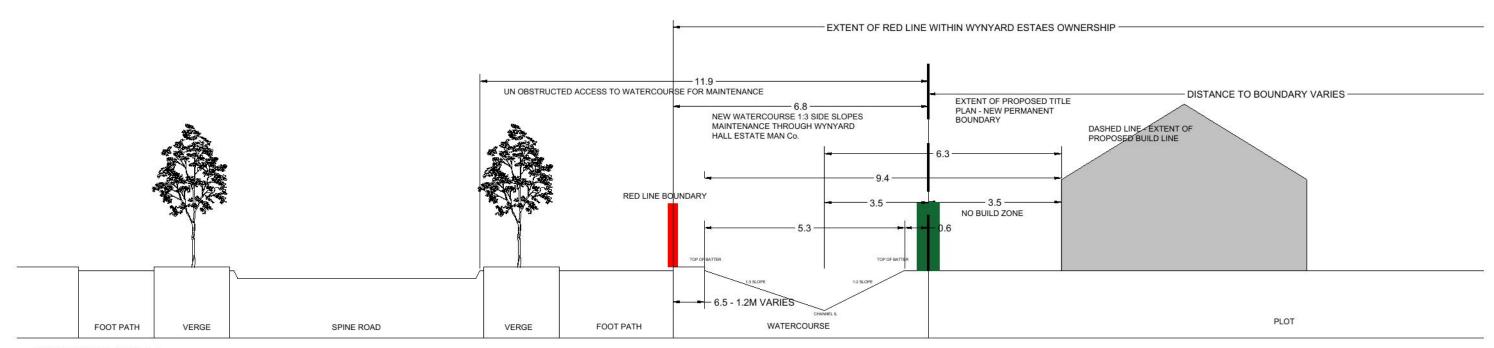

CROSS SECTION 1-1

CONCEPT ARCHITECTURE

320J	3
Mayoral Way	
Team Valley Trading Est	
Gateshead	3
NE11 0RT	
0191 - 4661611	
info@cpt-group.co.uk	

- 3					
्	-	1 12			
Rev	Description	Drawn	Date	Checked	Date

JOB / CLIENT:	SELF BUILD PLOTS - WYNYARD SOUTH	
	CAMERON HALL DEVELOPMENTS	
DRWG TITLE:	WATER COURSE SECTION	
0		
DRAWN BY:	ST	
DATE:	30.01.23	

PLANNING							
PROJECT NUMBER		DRAWING NUMBER					
CPT-320		PL10					
SCALE: 1:100	SHEET SIZE: A3	REVISION:					