



Bowesfield, Stockton

Site Sections

Client	Stockton Homes	Phase	Planning
Project	1741-KEE	Scale	20.01
Drawn	AT	Checked	CH
Date	10-23	Project No.	1741-KEE




NOT TO SCALE
 ALL RIGHTS RESERVED
 THIS DOCUMENT IS THE PROPERTY OF P.O.D. ARCHITECTS LTD. IT IS TO BE USED ONLY FOR THE PROJECT AND SITE SPECIFICALLY IDENTIFIED. IT IS NOT TO BE REPRODUCED, COPIED, OR TRANSMITTED IN ANY FORM OR BY ANY MEANS, WITHOUT THE WRITTEN PERMISSION OF P.O.D. ARCHITECTS LTD.

Section A-A



Section B-B

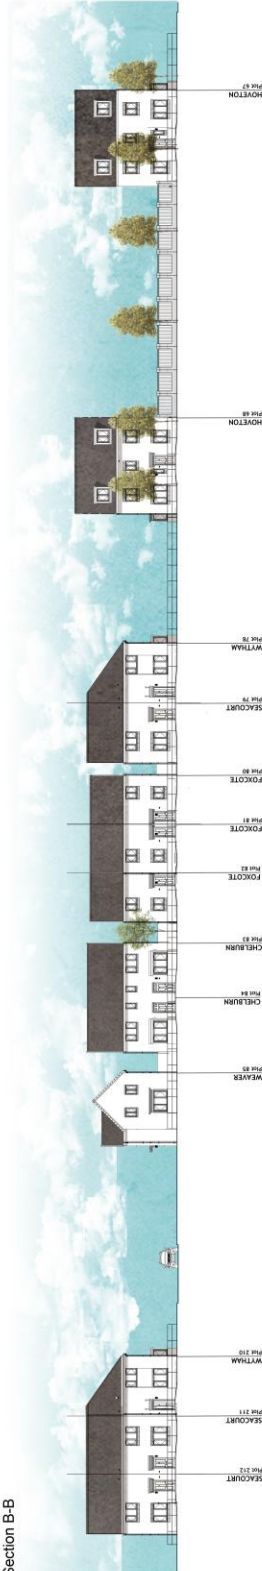

Section B-B (Continued)

