


**APPLICATION 24/0847/FUL  
APPENDIX A – LOCATION PLAN**

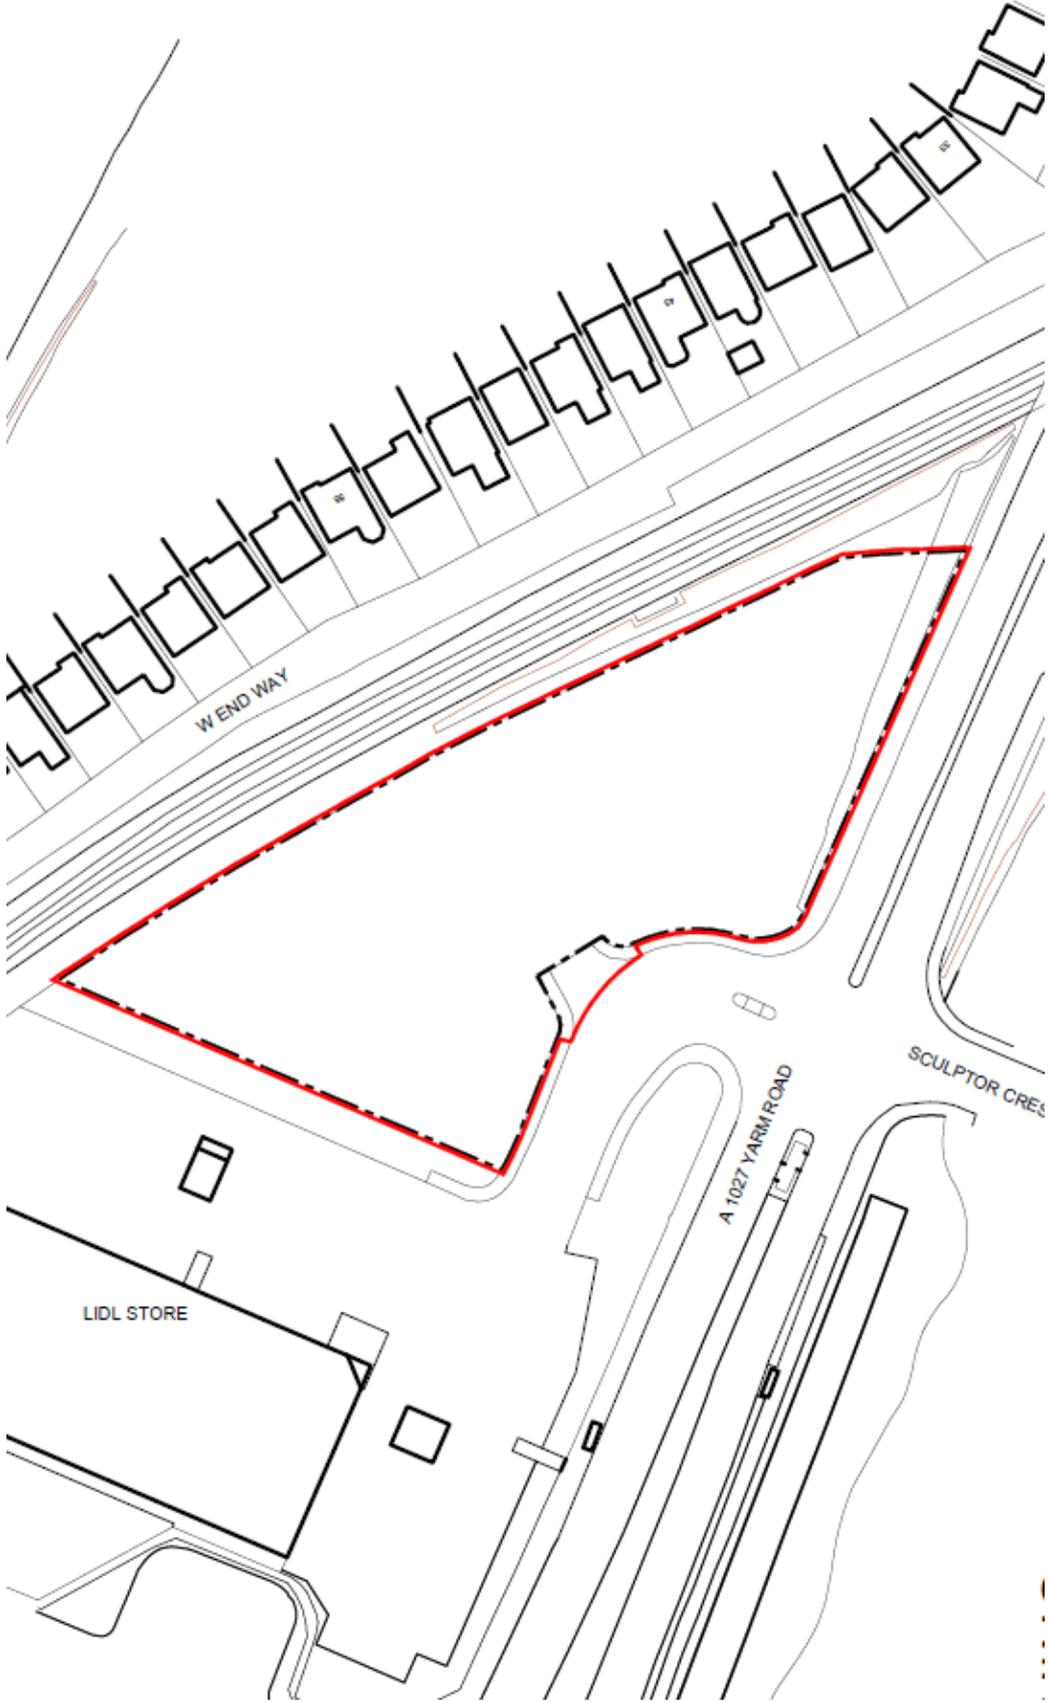

**Erection of a drive-thru restaurant (Class E/ Sui Generis) with associated access, servicing, car parking, hard and soft landscaping and other associated works Land North Of Lidl, Yarm Road, Stockton-on-Tees**