


Application 23/2292/FUL
Appendix G – Pedestrian Connections

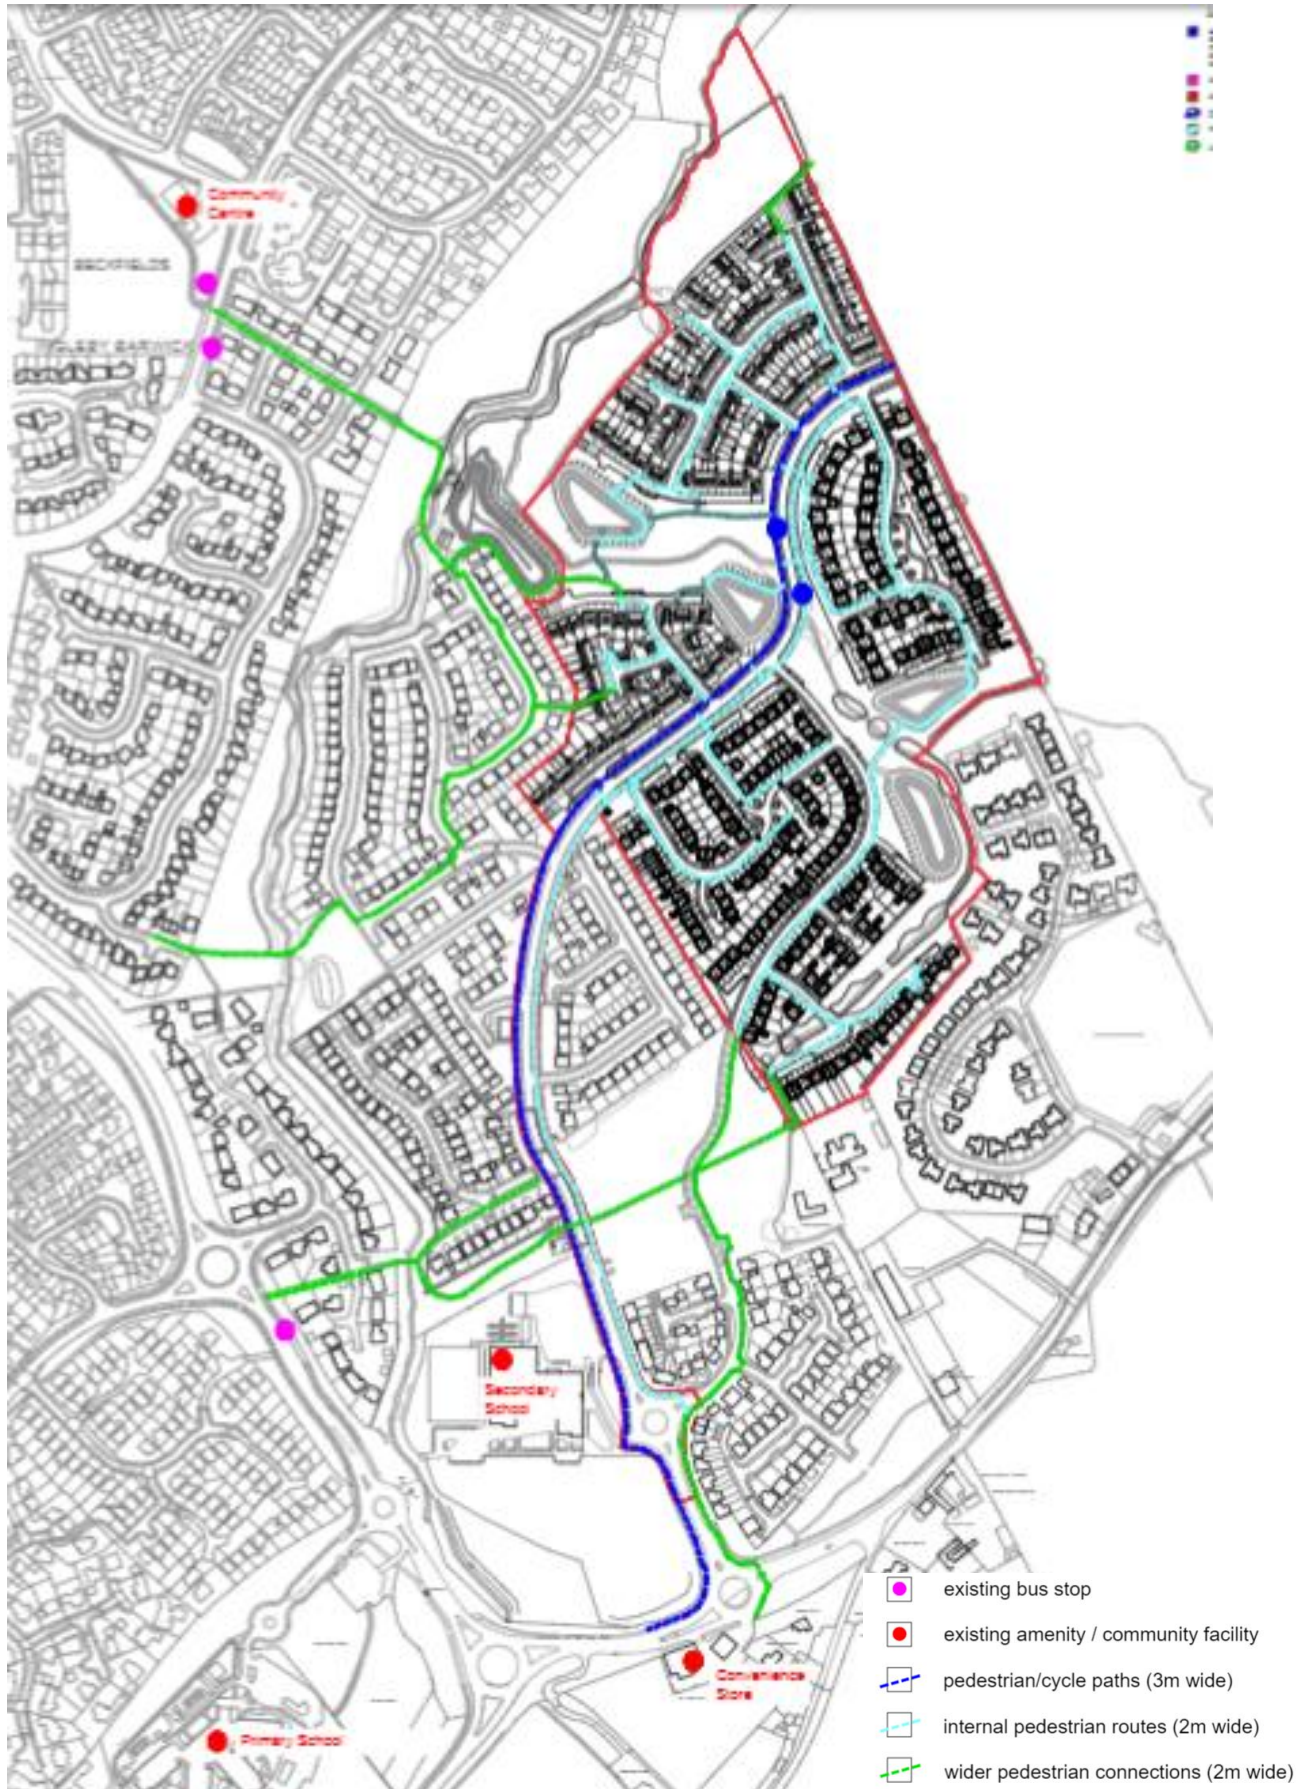

Land Off Welwyn Road, Ingleby Barwick, Stockton On Tees
Erection of 345 dwellings (Use Class C3), vehicle access from Welwyn Road, landscaping,
SUDS, and associated infrastructure works