



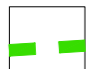
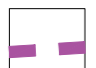


DO NOT SCALE
DO NOT SCALE THIS DRAWING. USE FIGURED DIMENSIONS IN ALL CASES. CHECK ALL DIMENSIONS ON SITE. REPORT ANY DISCREPANCIES TO CONCEPT ARCHITECTURE BEFORE PROCEEDING.

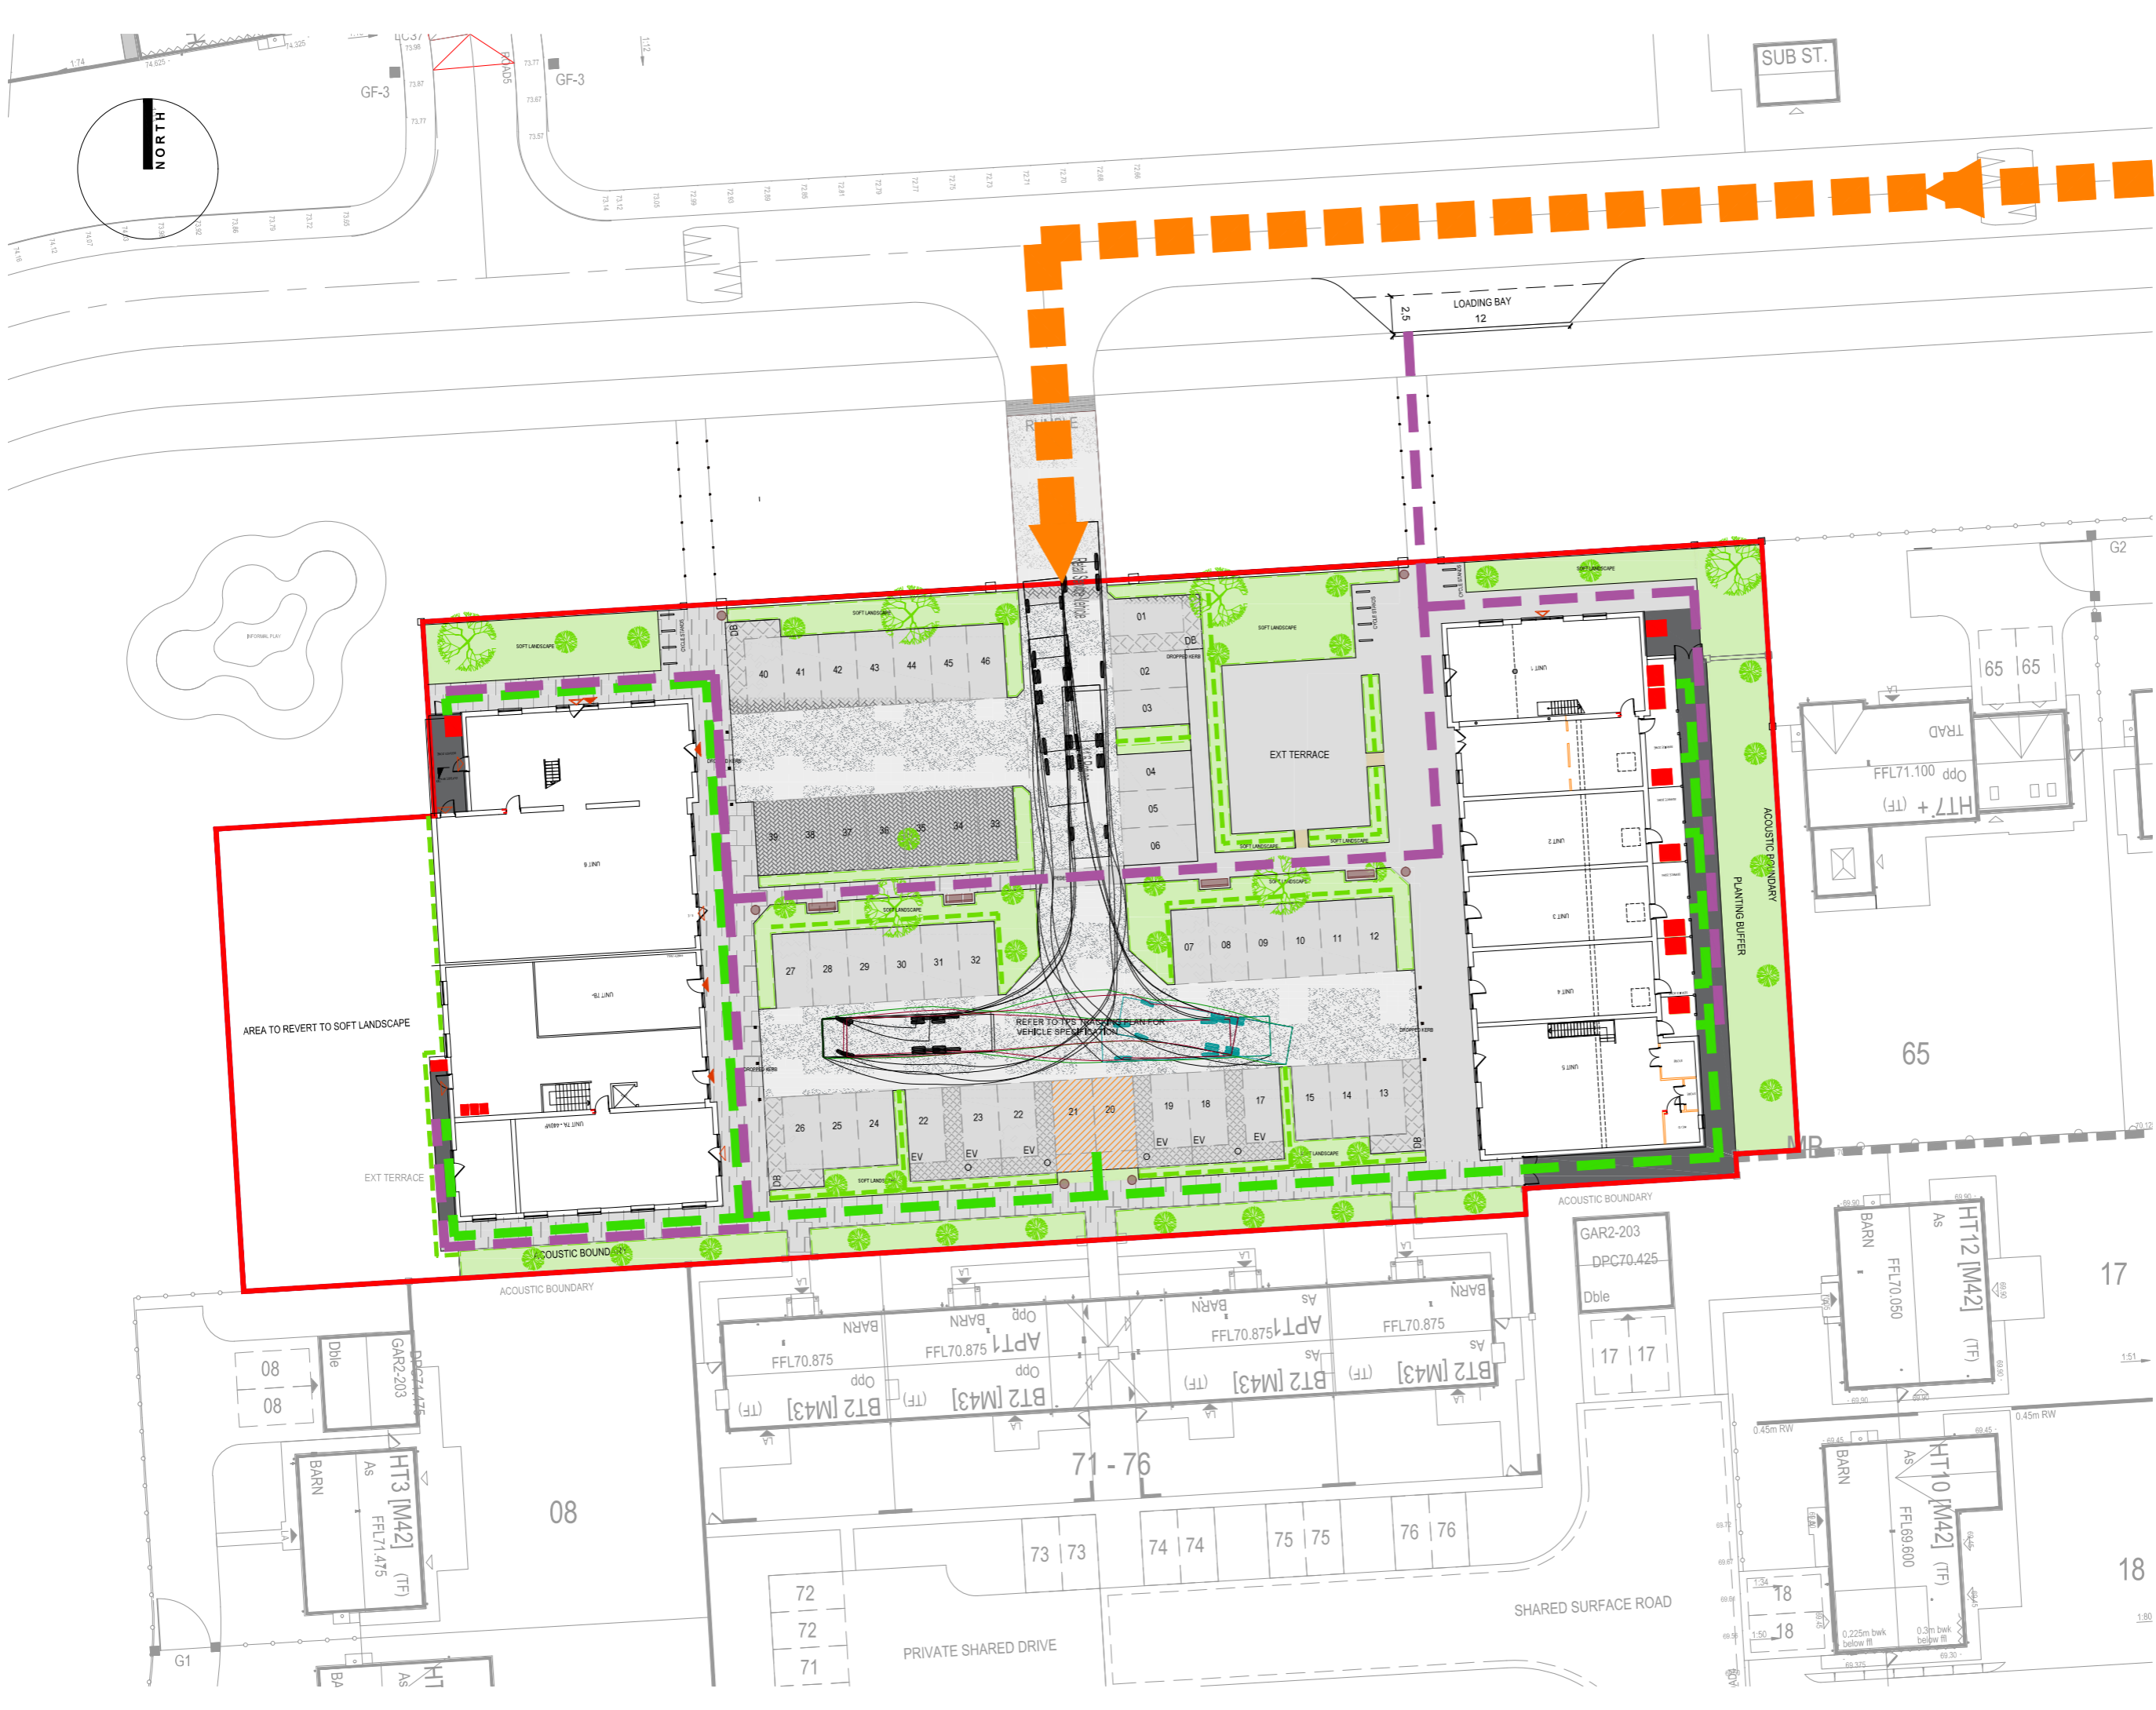

- KEY**
-  REFUSE VEHICLE ROUTE TO AND FROM STONEY WOOD DRIVE
 -  REFUSE STORAGE POINT WITHIN INDIVIDUAL UNIT DEMISE
 -  REFUSE COLLECTION POINT ON SPECIFIED DAY ONLY - PARKING BAYS 20 AND 21
 -  REFUSE ROUTES TO COLLECTION POINTS
 -  DELIVERY ROUTES FROM LOADING BAY

Rev	Description	Drawn	Date	Checked	Date

PLANNING			
job / client			
WYNHARD SOUTH CAMERON HALL DEVELOPMENTS			
drawing title			
LOCAL CENTRE - GENERAL MANAGEMENT PLAN			
project no.	drawing no.	revision	date
CPT-320	GM401	B	20.06.24
scale	drawn by	sheet size	
1:200	ST	A1	
3201 Myrcall Way Team Valley Trading Estate Gateshead NE11 0RT			
			0191 - 4661611 info@cpt-group.co.uk

