
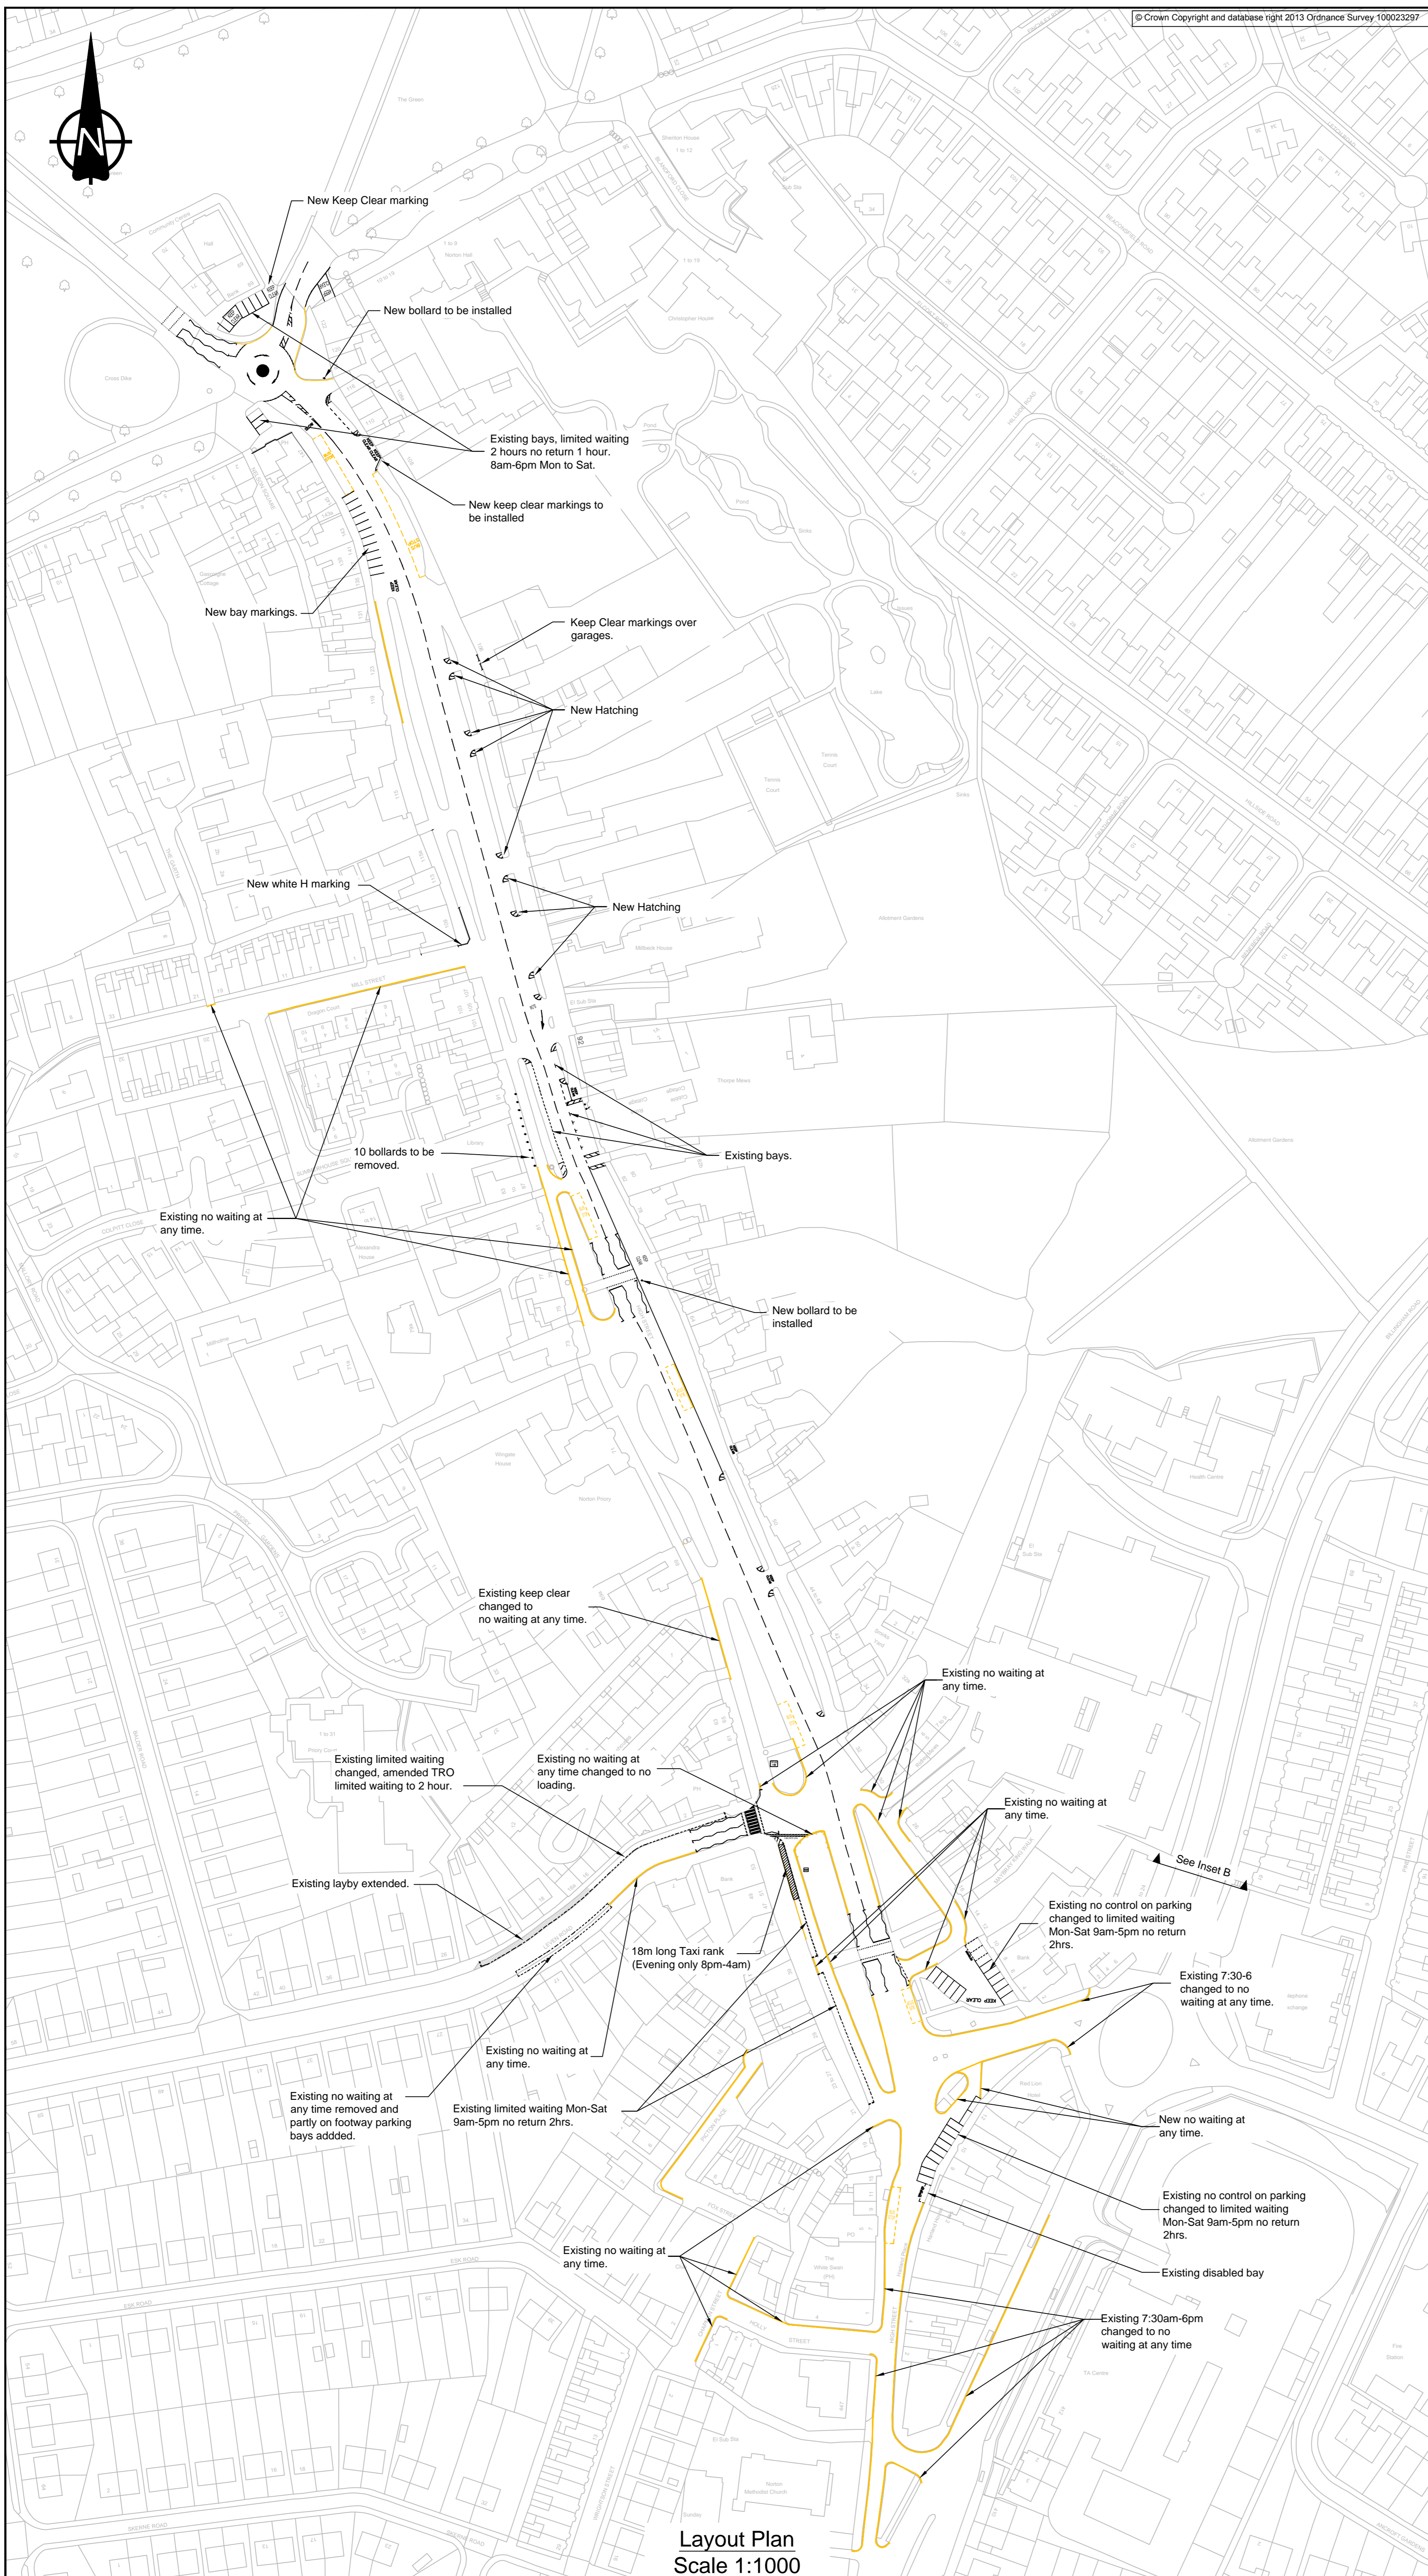


NOTES

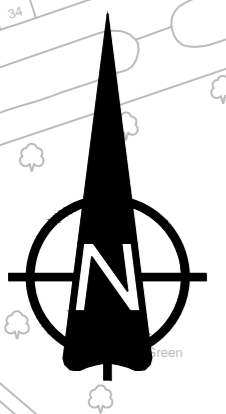

Layout Plan
Scale 1:1000

| | | | | |
|-----|----------------|----|-----|----------------|
| Rev | Description | Dn | Chk | Date |
| A | Insets removed | | | AB NA 15/06/15 |

Drawing Status PRELIMINARY APPROVAL

INFORMATION TENDER CONSTRUCTION



Development & Neighbourhood Services
Head of Technical Services Richard McGuckin B.Eng., C.Eng., M.I.C.E.
P.O.Box 229, Kingsway House, West Precinct, Billingham, TS23 2YL
Telephone (01642) 393939. E-mail: technicalservices@stockton.gov.uk

Project
Norton High Street

Content
Proposed Traffic Signs & Road Markings

| | | | |
|-------|-----------|---------|----------|
| Date | September | Dwg No. | TM14/124 |
| Drawn | LJS | Checked | GS |
| Scale | @ A1 | Scale | 1:1000 |
| Rev | | | A |