

L [0] 01 Level 1 Plan
Total Floor Area - 1179m²/sq


Accommodation Schedule

- 24 No. en-suite bedrooms
- Dining room 1 - 43 m²
- Lounge 1 - 36 m²
- Lounge 2 - 31.5 m²
- 1 Storey
- Kitchen
- Kitchen-closet
- Staff w.c.
- 2 Offices
- 1 Nurse station
- 2 Bathrooms
- 2 Showers/WC
- 1 Dis. w.c.
- 1 Store
- 1 Reception
- 1 Handicapper
- 1 Drugs / Treatment Room
- Stores



Do not scale from this drawing.
Any errors, omissions and discrepancies
to be reported to the Architect as soon
as they are discovered and instruction
sought before proceeding.


Drawing/Section	Particulars
Proposed Care Home En-suite Bedrooms Reception	21/03/07
General Arrangement Level 1 Plan	
Scale: 1:100 @ A1 Plot Mark TP	
Drawn: HMD	Auth: A
11/03/07	11/03/07

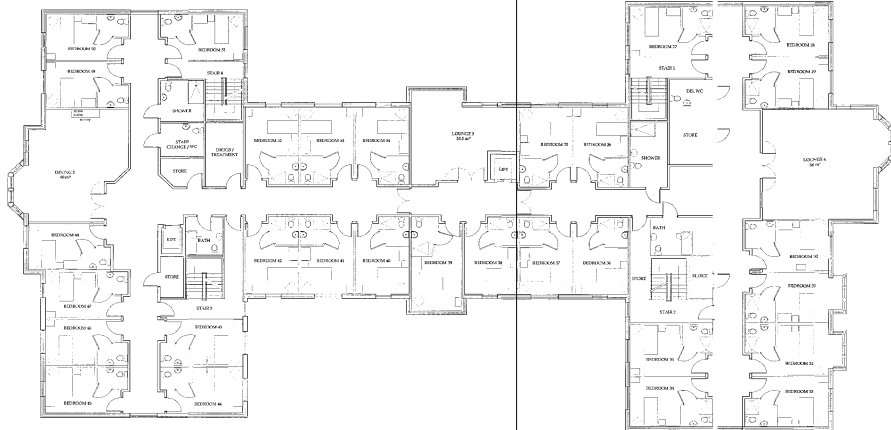

L [0] 02 Level 2 Plan
Total Floor Area - 1177m²/sq

Accommodation Schedule


- 30 No. En-suite Bedrooms
- Dining Room 2 - 48 m²
- Lounge 3 - 20.5 m²
- Lounge 4 - 28 m²
- 1 Nurse Station
- 2 Bathrooms
- 2 Showers & WC
- 1 Dis. WC
- 1 Store
- 1 Drugs / Treatment Room
- Stores

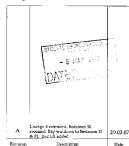

Do not scale from this drawing.
Any errors, omissions and discrepancies
to be reported to the Architect as soon
as they are discovered and instruction
sought before proceeding.

Drawing/Section	Particulars
Proposed Care Home En-suite Bedrooms Reception	21/03/07
General Arrangement Level 2 Plan	
Scale: 1:100 @ A1 Plot Mark TP	
Drawn: HMD	Auth: A
11/03/07	11/03/07



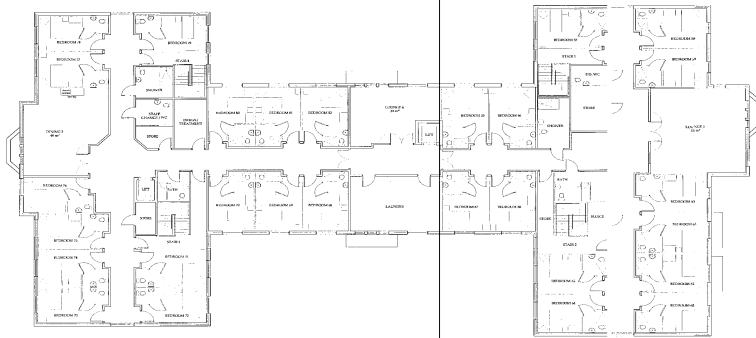

L [0] 03 Level 3 Plan
Total Floor Area - 1156m/sq

Accommodation schedule

- 28 No. En suite Bedrooms
- Chung room 3, 46 m²
- Storage 7 - 50m²
- Storage 8 - 32 m²
- Laundry
- Staff room & wc
- 1 Office
- 1 Reception
- 2 Bathrooms & WC
- 2 Day WC
- 1 Store
- 1 Storage / Personnel Room
- Storage




