


STOCKTON ROAD, STEDDINGH
 21 NOV 2007
 DATE RECEIVED

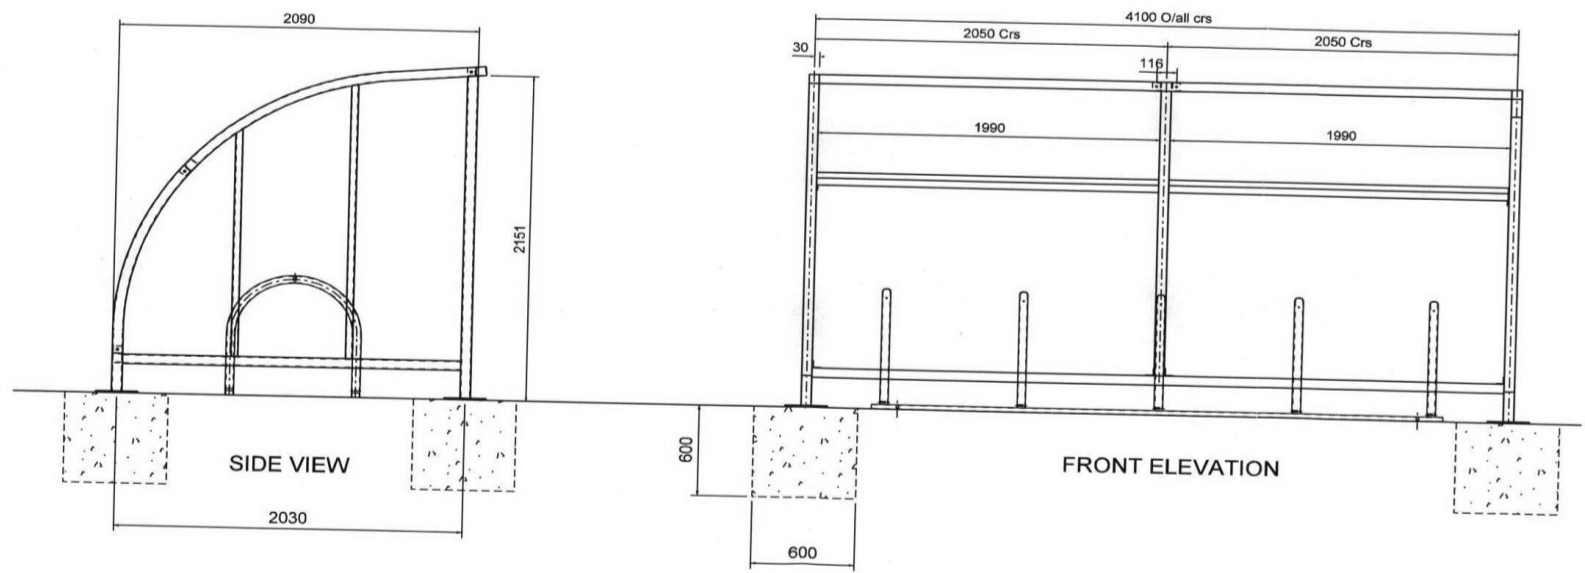

BROXAP QUALIFIED
STEEL CONSTRUCTORS

Standard Products

General Arrangement of 4100 Wardale Shelter
 on Cycle Racks with concrete pockets

DO NOT SCALE

REV	BY	DATE	DESCRIPTION
1			
2			
3			
4			
5			
6			
7			
8			
9			
10			

...lunv-war-4100-std-100.with pockets.dgn 25/01/2007 10:10:39

07/3266/--
 SBC 0001