


STOCKTON BOROUGH COUNCIL
 PLANNING
 16 NOV 2007
DATE RECEIVED

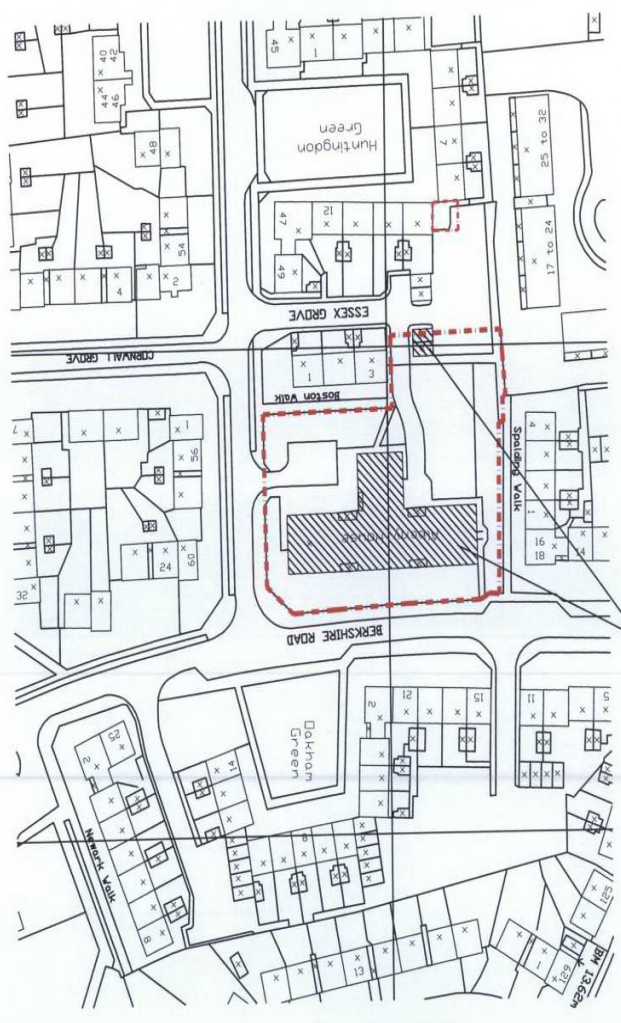

To be demolished

Browne Smith Baker

Architects
 email: info-@brownesmithbaker.com

PROJECT: ALBANY HOUSE
 BERKSHIRE ROAD, NORTON

SCALE: 1:1250
DRAWN: AM
CHECKED: APPROVED
TITLE: LOCATION PLAN

DRAWING STATUS: PLANNING
DATE: 18/01/06
DATE:
DATE:
PROJECT NO.: 04103
DRAWING NO.: L01
REVISION:

1st Floor, Morton House, Morton Road,
 Darlington, DL1 4PT
 Tel: 01325 462345 Fax: 01325 361419



NOTES

1. DIMENSIONS AND FENCE CROSS OVERS ARE TO ADAPTIVE STANDARDS TO STRUCTURAL ENGINEERS DETAILS
2. FENCE TYPE C
3. STREET LIGHTING TO BE TO ADAPTIVE STANDARDS

- NOTE
1. DIMENSIONS AND FENCE CROSS OVERS ARE TO ADAPTIVE STANDARDS TO STRUCTURAL ENGINEERS DETAILS
 2. FENCE TYPE C
 3. STREET LIGHTING TO BE TO ADAPTIVE STANDARDS

Browne Smith Baker
 ARCHITECTS
 11 MARSH LANE
 ALBANY HOUSE
 BERKSHIRE ROAD
 NORTON
 TEES VALLEY HOUSING GROUP


DATE RECEIVED

External Works Layout


Drawing No. 04103/C101

Revision F


Client: Albany House
 Design: SA
 Date: 19.03.07
 Drawn: SA
 Date: 19.03.07
 Checked: SA
 Date: 19.03.07

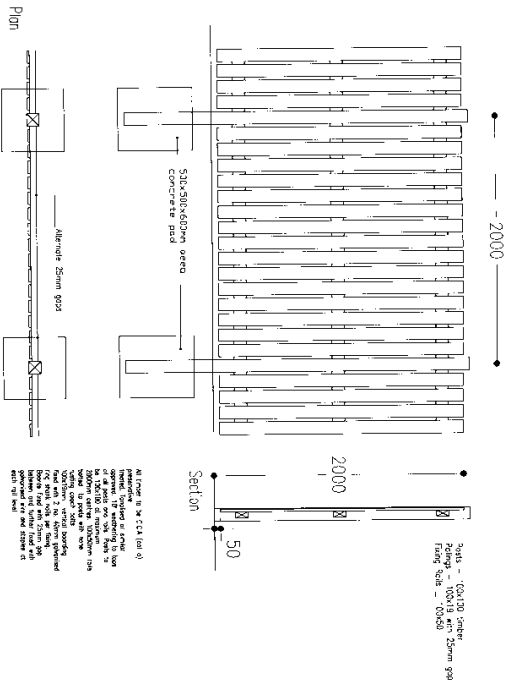


FENCE TYPE A

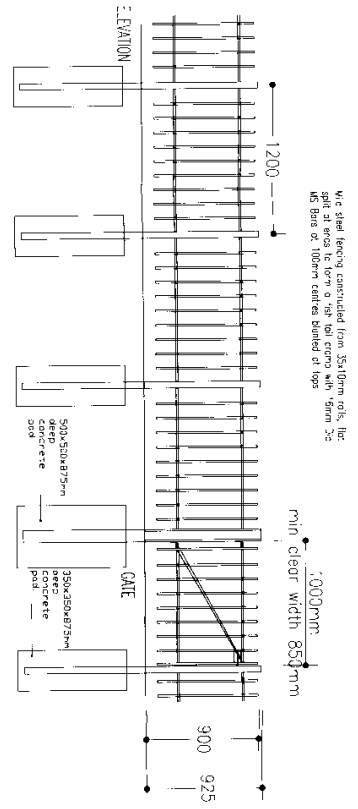

FENCE TYPE B

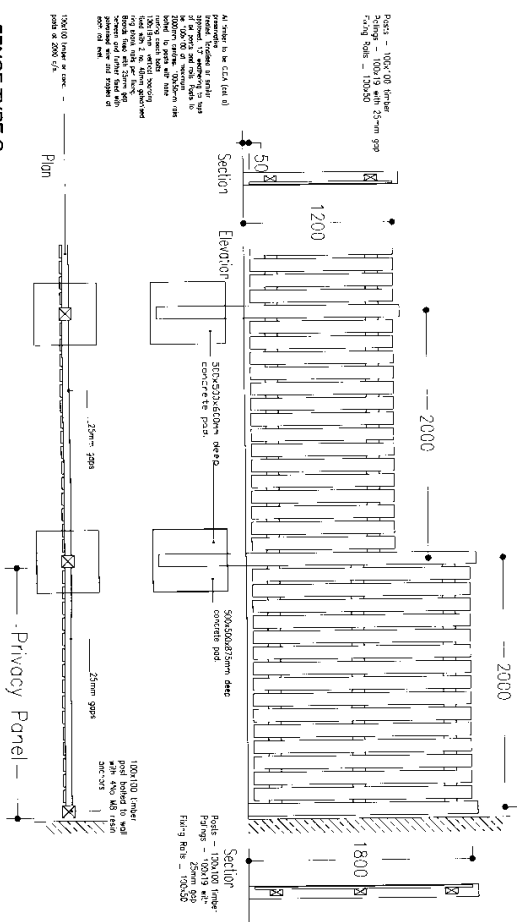

FENCE TYPE C

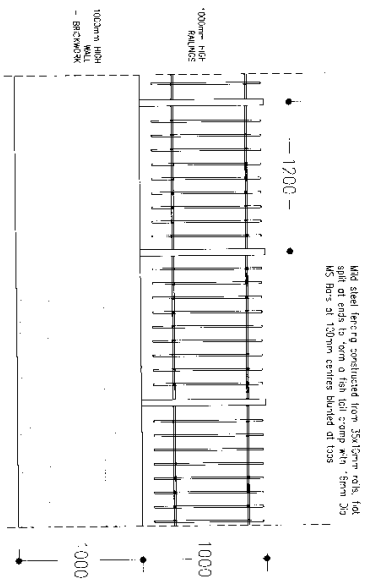

FENCE TYPE E

SUPERCEDED PLANNED
 DEVELOPMENT
 04 FEB 2008
 JENNIFER
 HEAD OF

04 FEB 2008
 JENNIFER
 HEAD OF
 04103/C210 C

04 FEB 2008
 JENNIFER
 HEAD OF

Browne Smith Baker
 120
 04103/C210 C

Albany House
 Berkshire road
 Norton
 Tees Valley Housing Group

04103/C210 C