



SBC 0001

07/34411
 STOCKTON-ON-THEES PLANNING
 12 DEC 2007
 DATE RECEIVED

LOCATION PLAN

PROPOSED DEVELOPMENT
 The Rookery, South View,
 Eaglescliffe


MR M. FAROUK
 The Rookery, South View,
 Eaglescliffe

Scales: -1=1250
 Date: - June 2006
1505/3/9



Cleveland Architectural Design Limited
John A. Sheldrake
 B.A.(Hons.), Dipl. Arch. Oxford, R.I.B.A.
 Beech Grove, 298 Norton Road, Norton,
 Stockton-on-Tees Cleveland TS20 2BX
 Telephone: 01642 889050

DO NOT SCALE FROM THIS DRAWING
 Designs on this drawing must not be reproduced without
 prior permission of Cleveland Architectural Design Limited

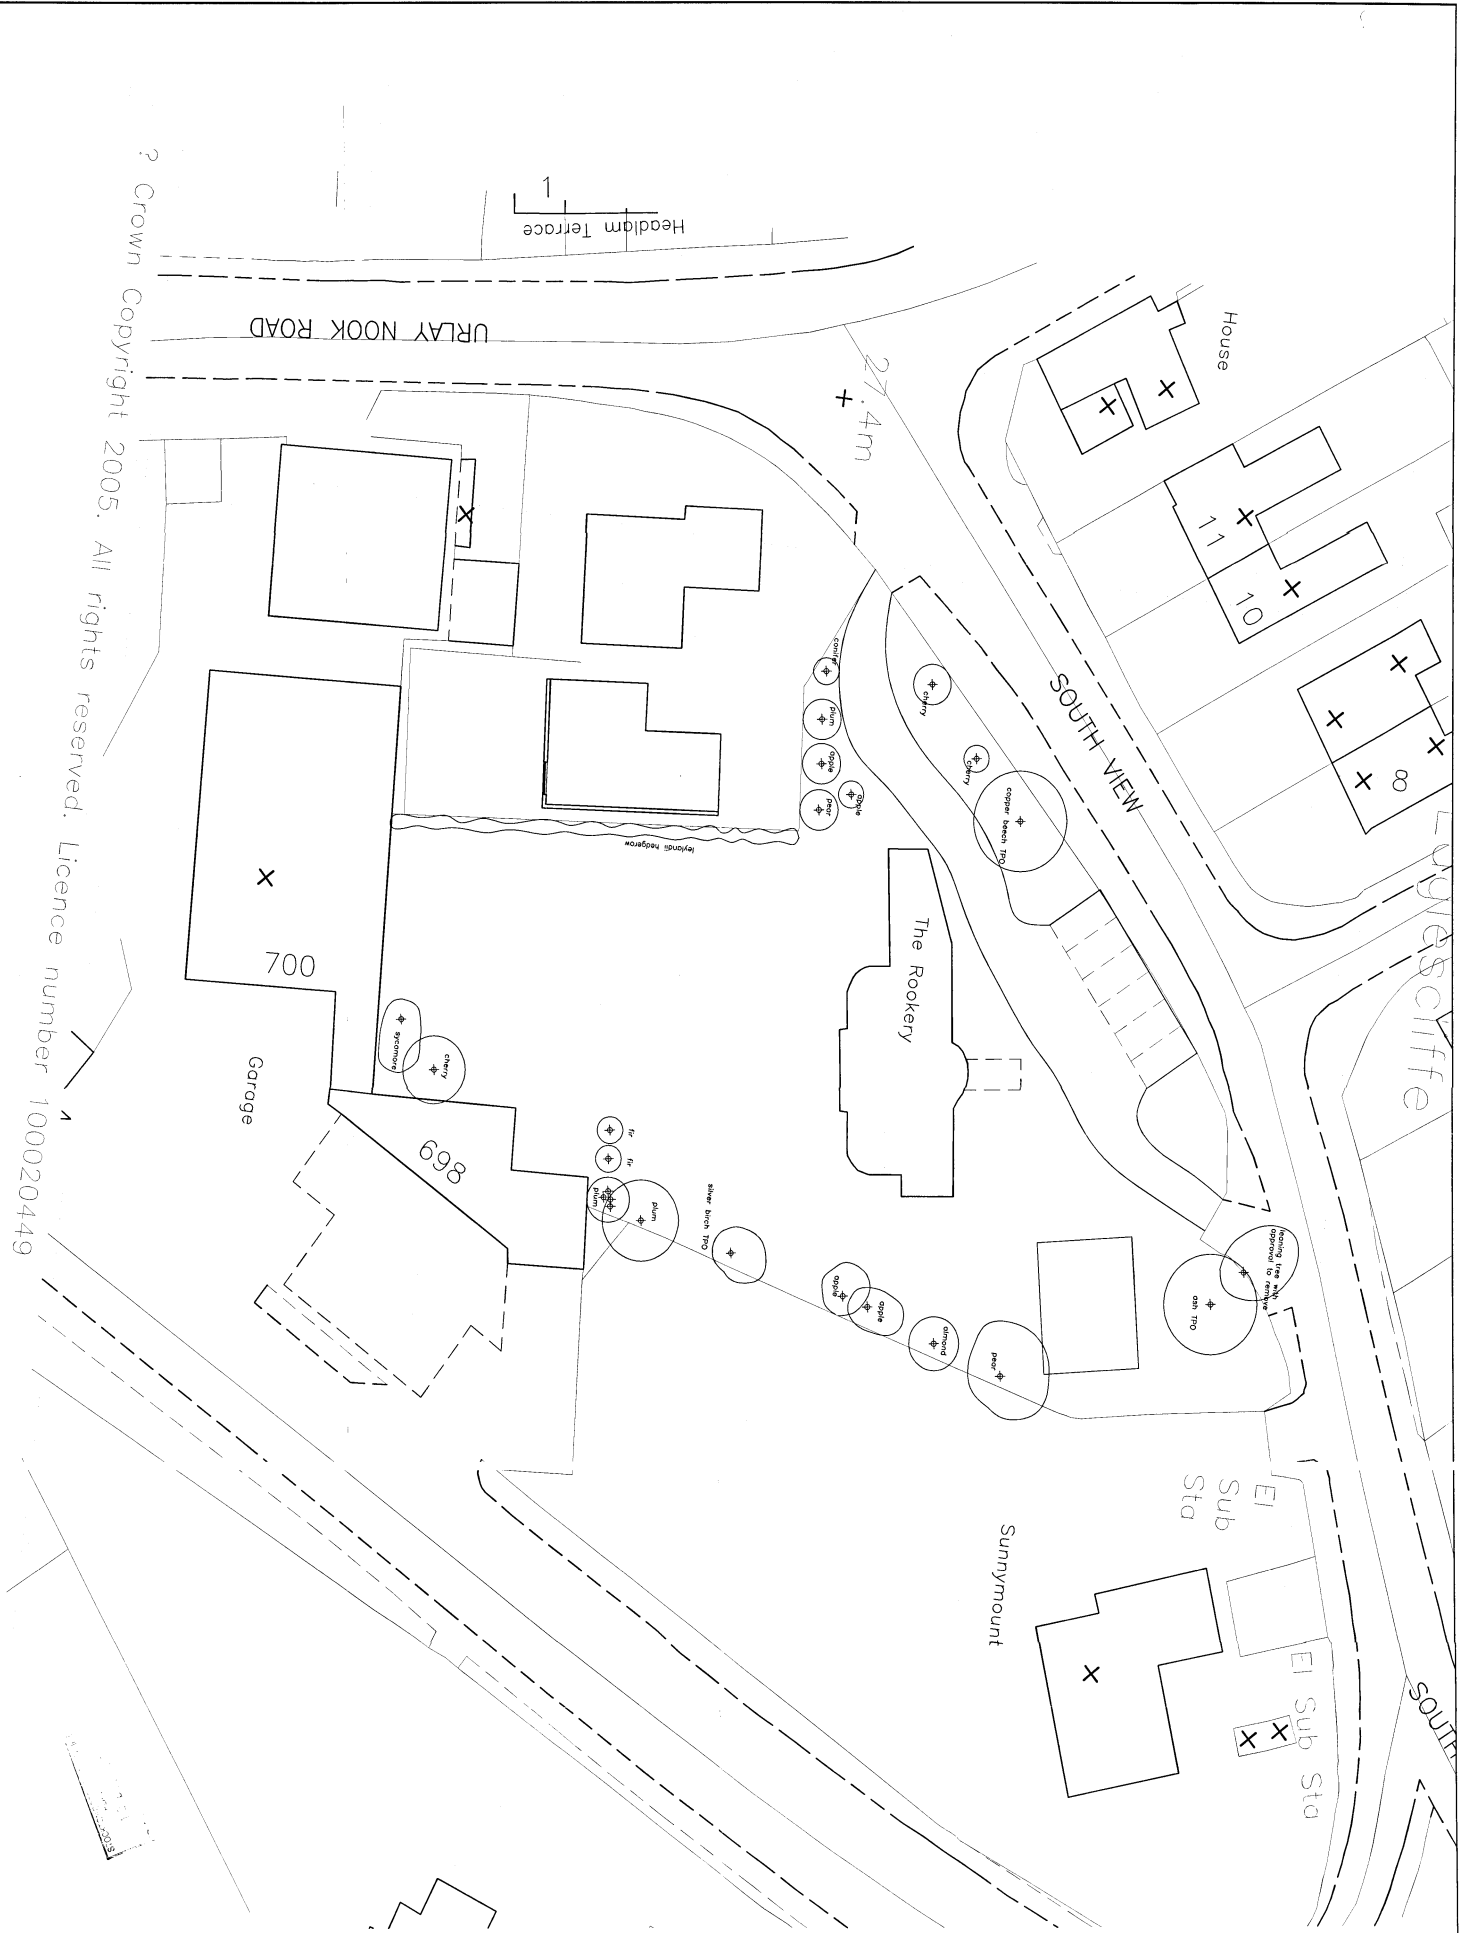

Copyright 2005. All rights reserved. Licence number 100020449


PROPOSED DEVELOPMENT
 The Rookery, South View,
 Eaglescliffe
 MR M. FAROUK
 The Rookery, South View,
 Eaglescliffe

EXISTING SITE PLAN

Scale: 1:200
 Date: Sep 2005
 1505/3/1

07/3/05

end end end
 Cleveland Architectural Design Limited
 JOHN A. STEADMAN
 3
 DO NOT SCALE FROM THIS DRAWING

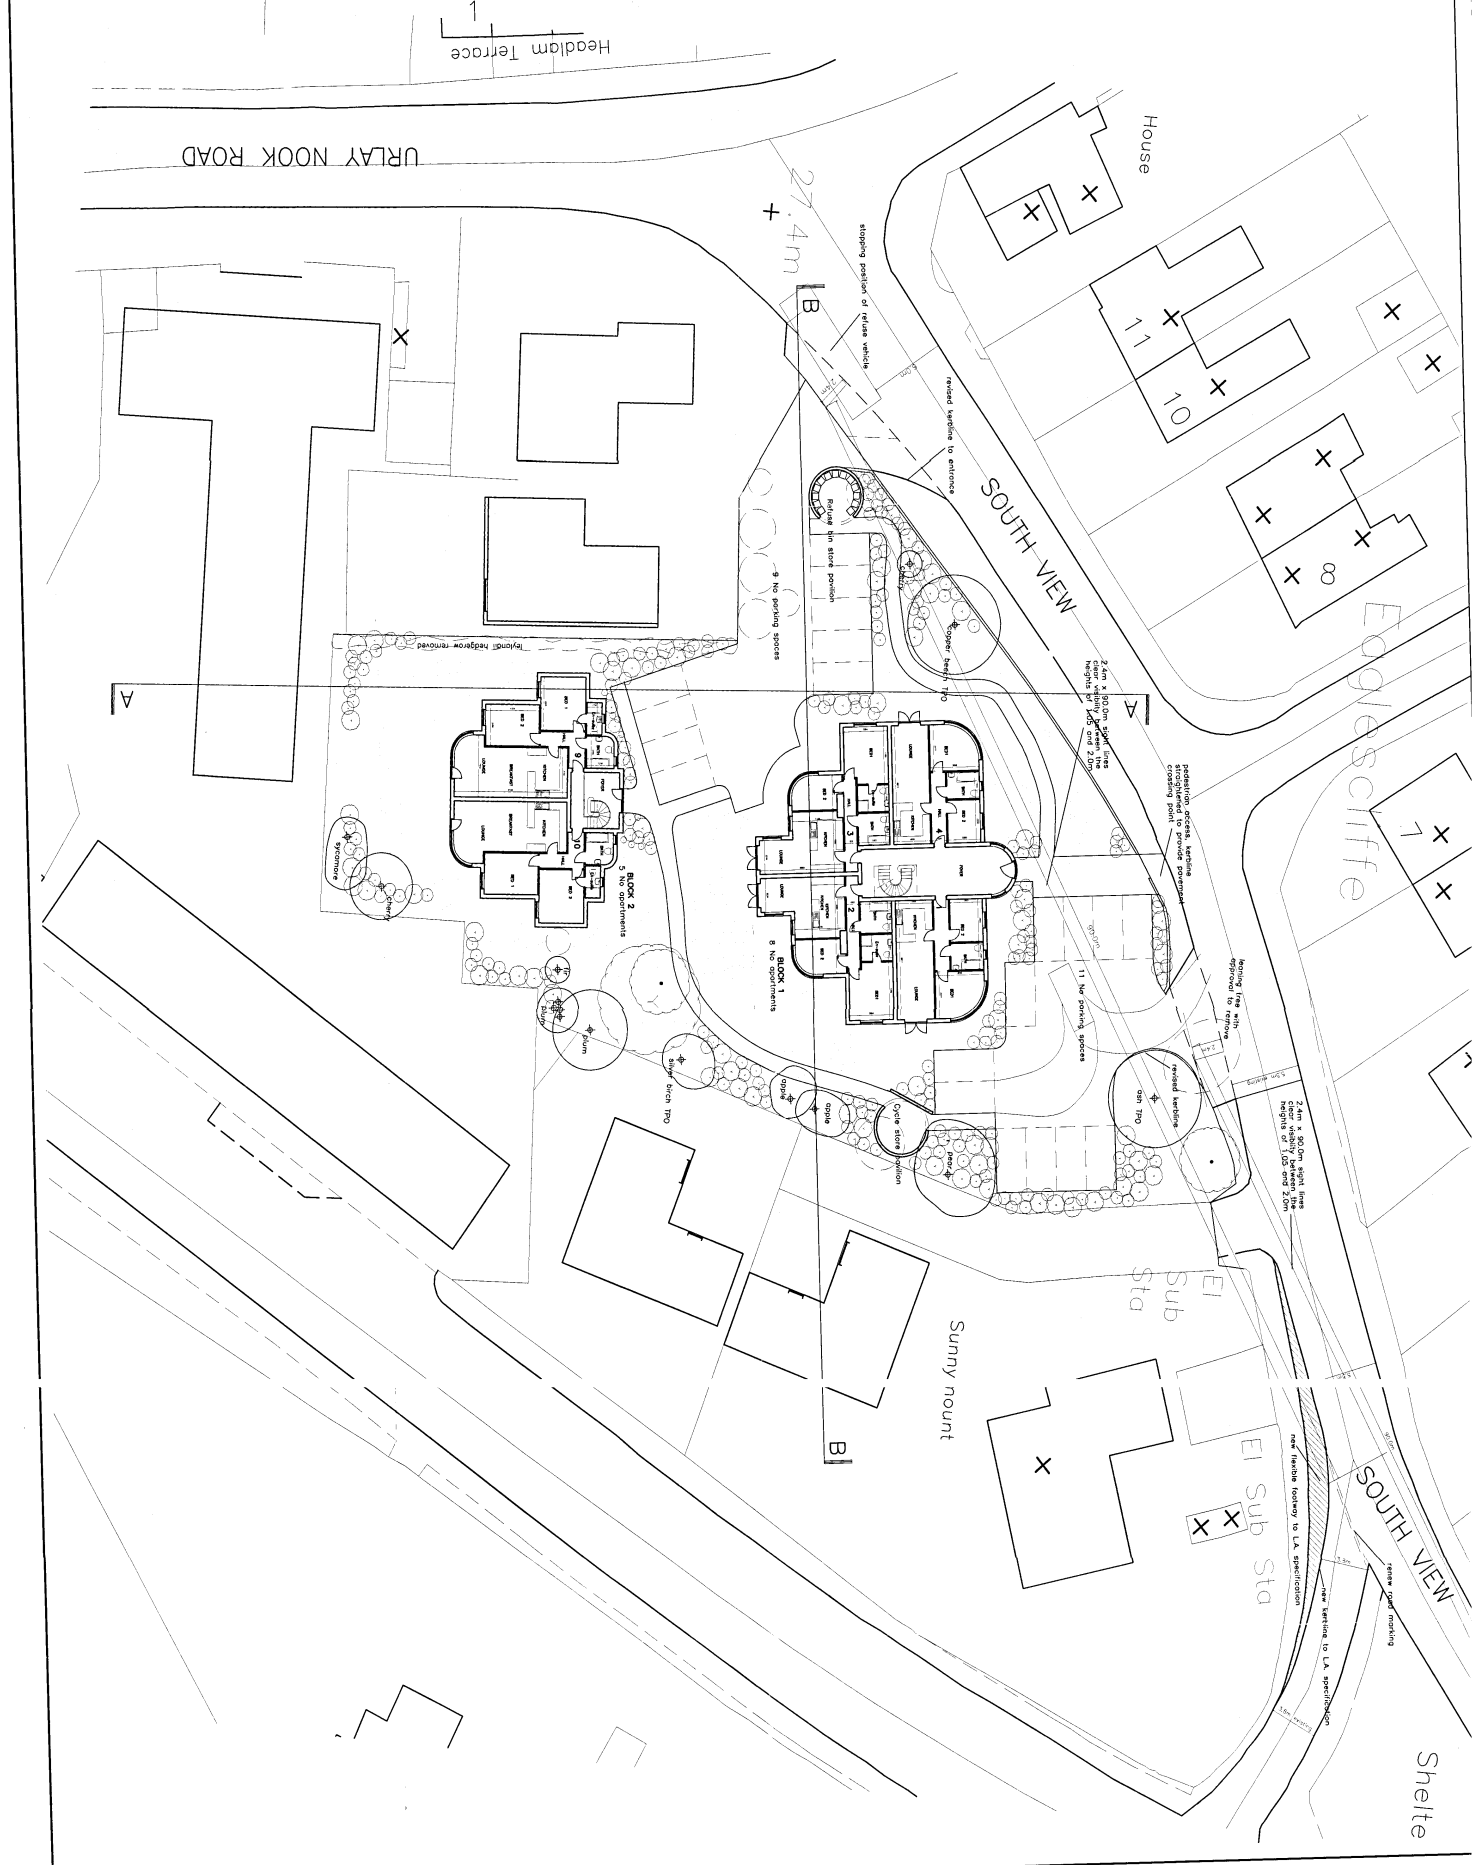


07/3441/-


REVISION B 20th NOVEMBER 2006
 Final site plan, including all proposed
 residential extension and highway details
 REVISION C 24th JULY 2006
 Add site lines and move use area.
 Add remaining existing trees.
 REVISION A 10th MAY 2006
 Initial site plan, including all proposed
 residential extension and include
 bus stop.
PROPOSED DEVELOPMENT
 The Rookery, South View,
 Eaglescliffe
M R FAROUK
 The Rookery, South View,
 Eaglescliffe

SITE PLAN
 Scale: 1:200
 Date: Mar 2006
1505/3/7D


cad cad cad
Cleveland Architectural Design Limited
 DO NOT SCALE FROM THIS DRAWING

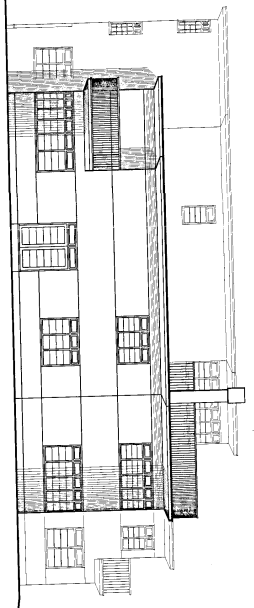


BLOCK 1

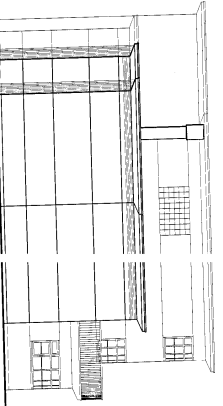


BLOCK 2

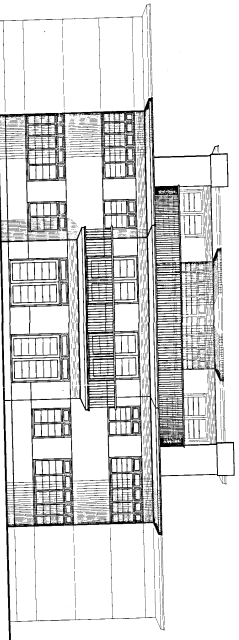

BLOCK 1

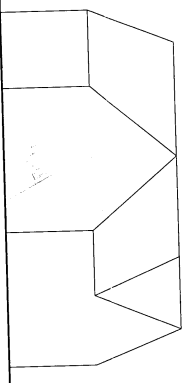


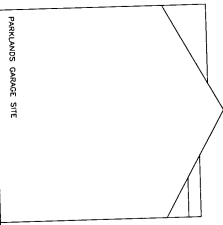

PARKLANDS GARAGE SITE

SECTION A-A

SOUTH VIEW

SECTION B-B


SOUTH VIEW

ROGSON & 21st NOVEMBER 2008
 Proposed elevations of buildings
PROPOSED DEVELOPMENT
 The Rookery, South View,
 Eaglescliffe
M.R. M. FAROUK
 The Rookery, South View,
 Eaglescliffe


SITE SECTIONS

Scale: 1/4"=1'-0"
 Date: April 2008
1505/3/8A


cad cad cad

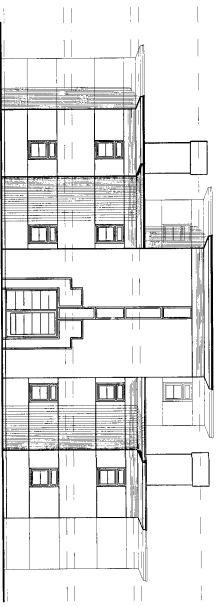

NORTH ELEVATION

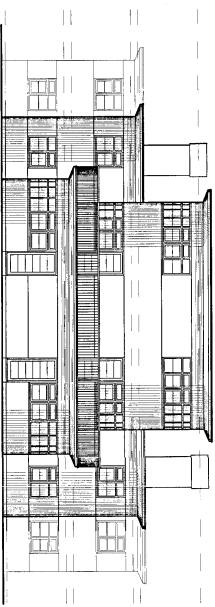


SOUTH ELEVATION

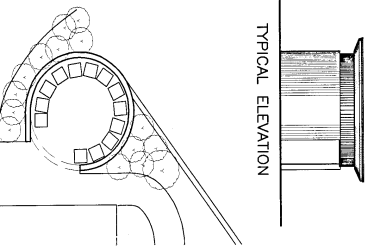


TYPICAL ELEVATION

FLOOR PLAN


REFUSE BIN & CYCLE STORE

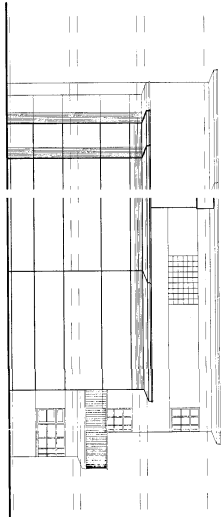


EAST ELEVATION

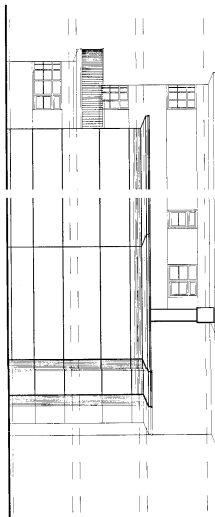


WEST ELEVATION

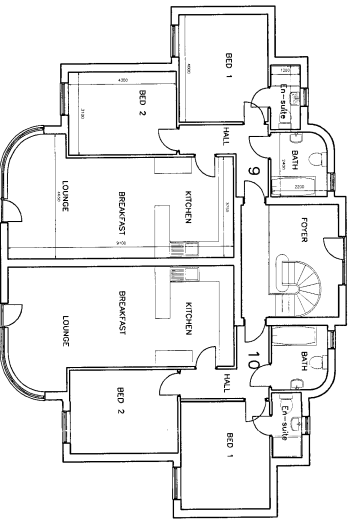

GROUND FLOOR PLAN

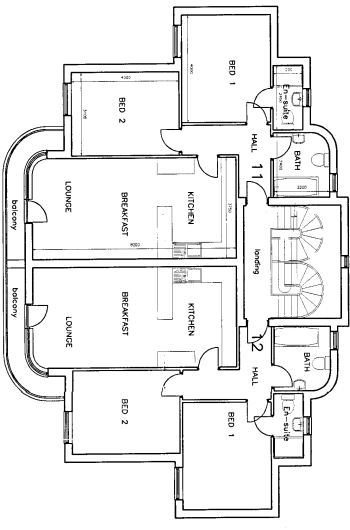

FIRST FLOOR PLAN

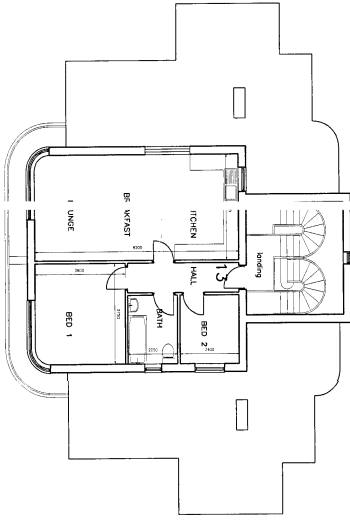

SECOND FLOOR PLAN

07/3441/11

SECTION B 214, NOVEMBER 2005.
 Revised proposal of boundaries and overall
 footprint of development.
 REGION A 10th, MAY 2005
 Add refuse bin & cycle store plan and elevation
 Add refuse bin & cycle store plan and elevation
PROPOSED DEVELOPMENT
 The Rookeny, South View,
 Eaglescliffe,
 W.K. FAROUK
 The Rookeny, South View,
 Eaglescliffe

PROPOSED PLANS & ELEVATIONS
BLOCK 2

Scale: 1:100
 Date: Mar 2006
1505/3/6B

end end end
 Cleveland Architectural Design Limited
 JOHN A. SHEDDEN
 Beach Grove, 298 Norton Road, Norton,
 DO NOT SCALE FROM THIS DRAWING
