

DO NOT SCALE FROM THIS DRAWING: if in doubt ask.

© COPYRIGHT ALL RIGHTS RESERVED THIS DRAWING MUST NOT BE REPRODUCED, IN WHOLE OR IN PART WITHOUT PERMISSION.



N: 300.0


N: 200.0

E: 100.0

E: 200.0

E: 300.0

ACKLAM ROAD

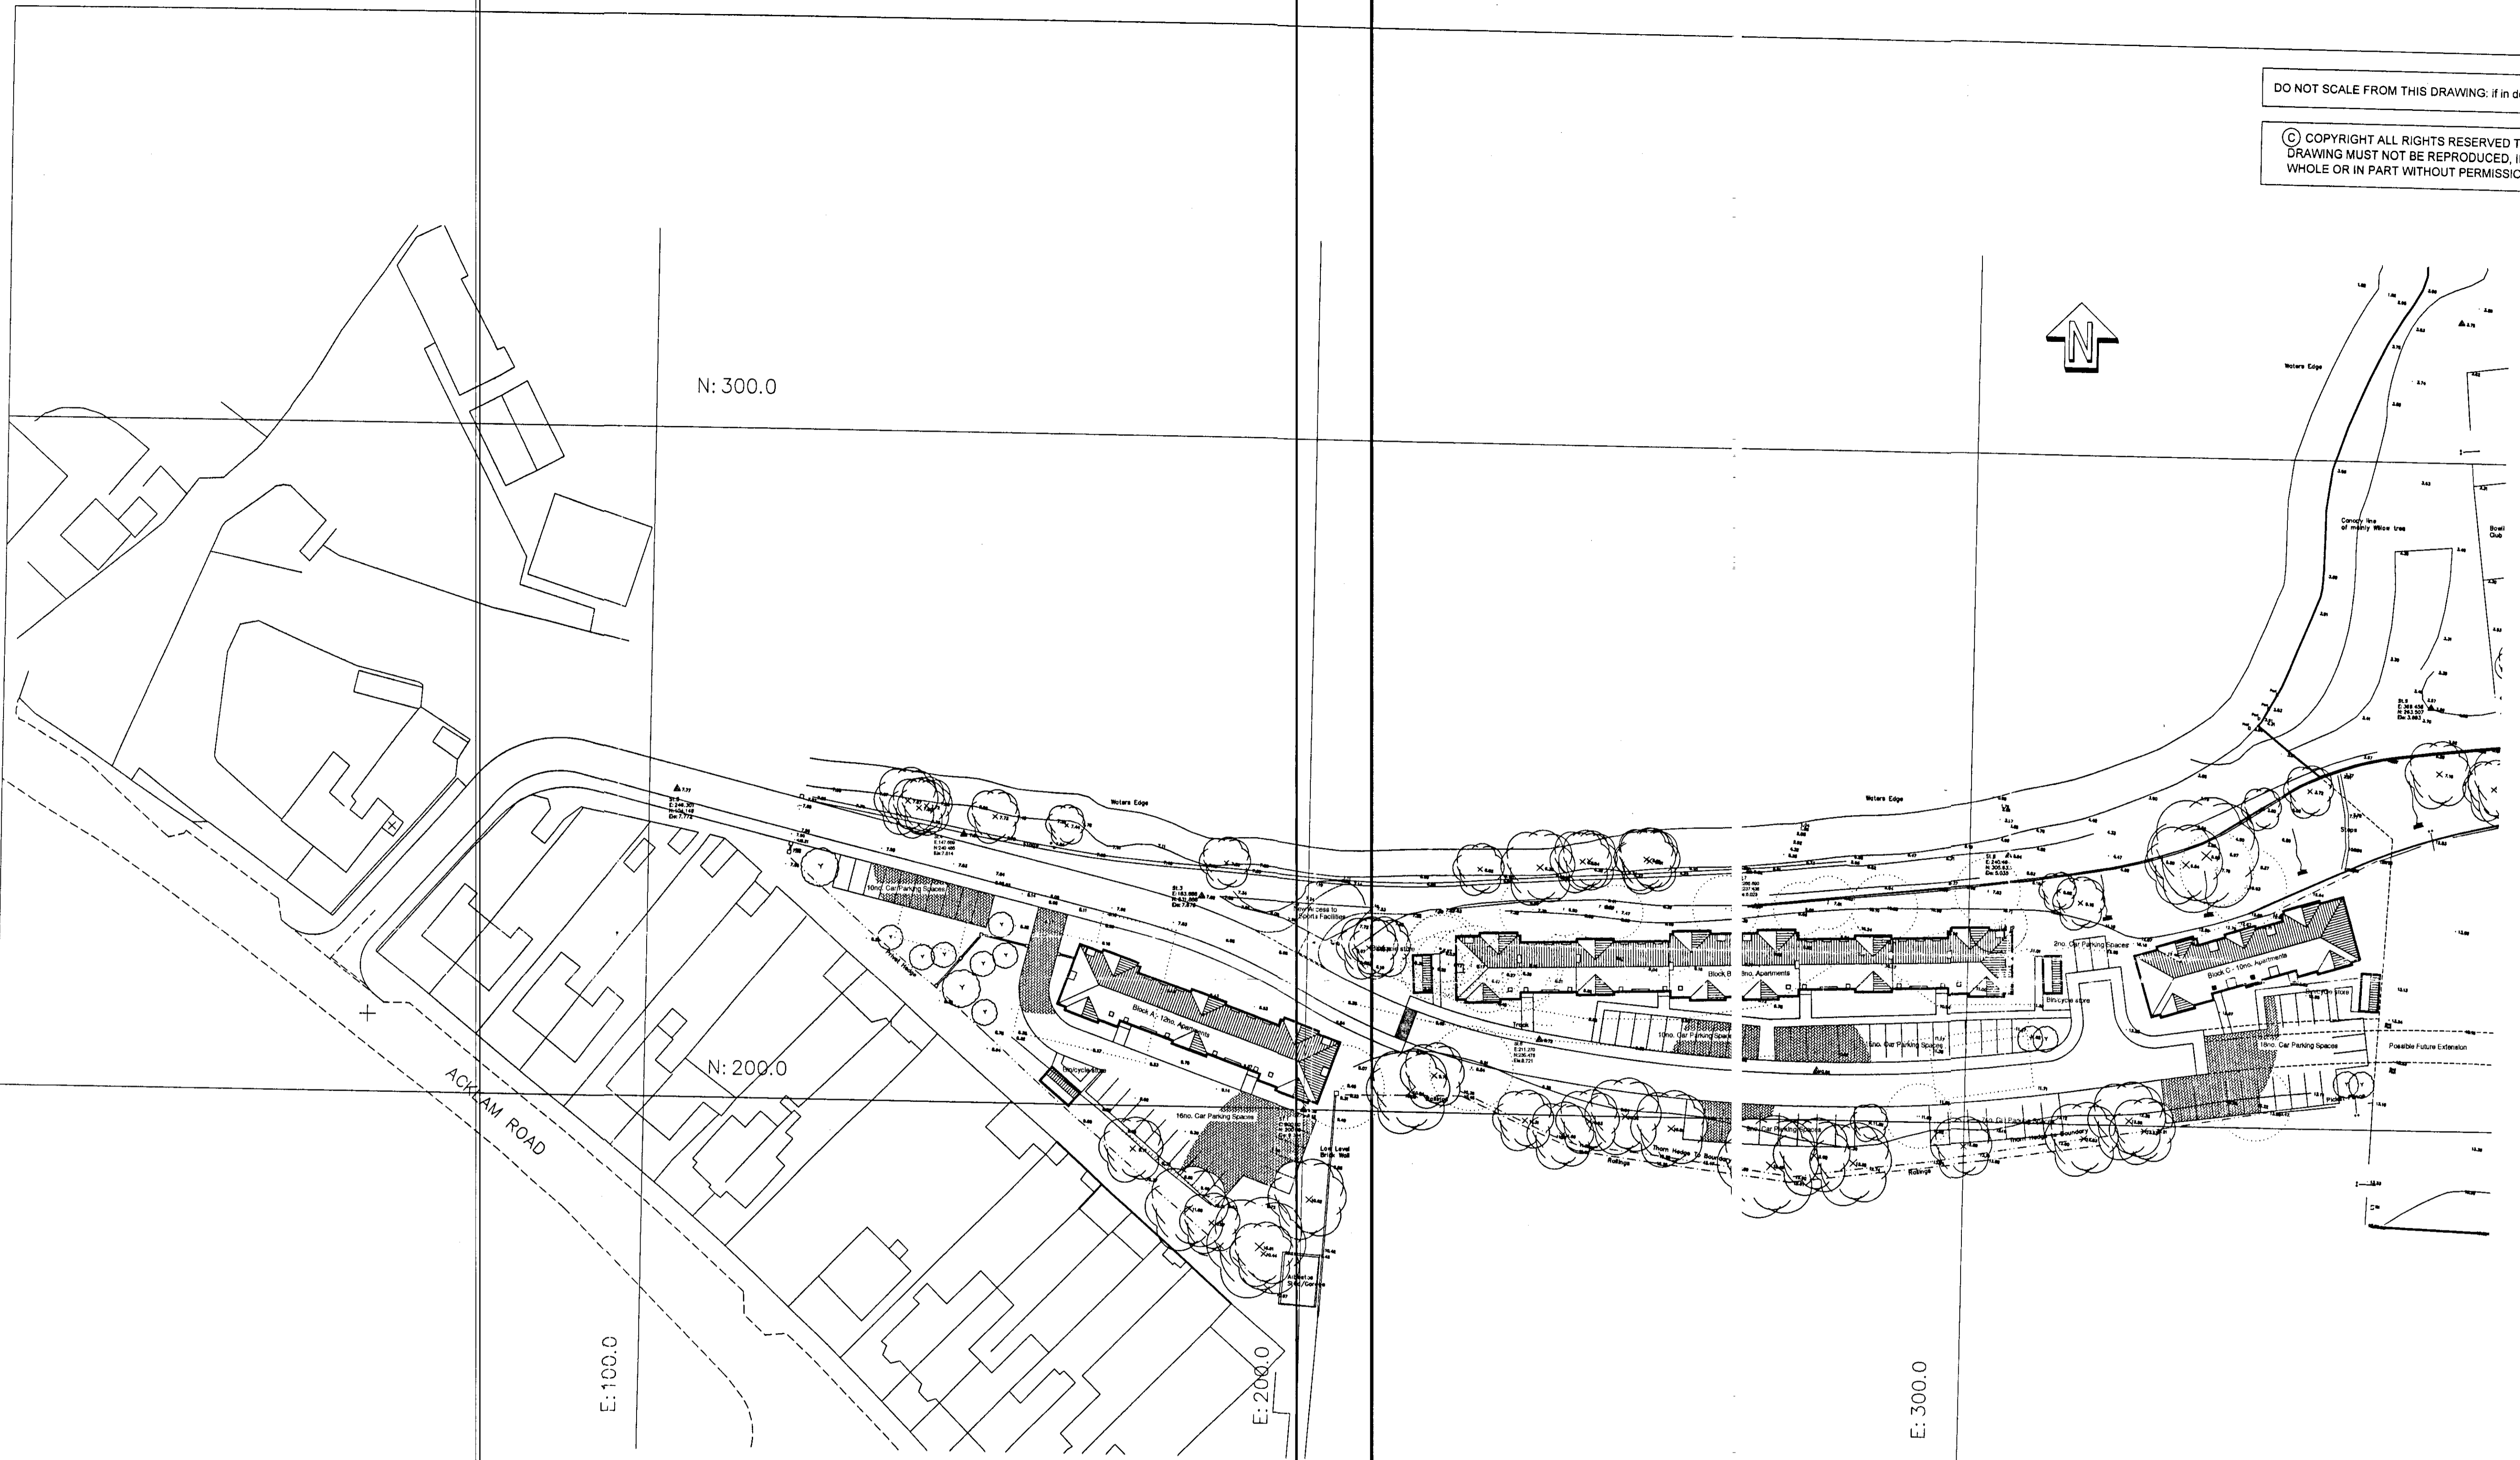

Project:		Proposed Development at Teesdale Park, Acklam Road, Thornaby.	
APPROVED PLAN		Description: Proposed Site Plan - Phases 1A & 1B	
HEAD OF PLANNING & ENVIRONMENT		Client: Carlington Developments Ltd.	
Scale:	1:500	Drwg No:	CD/55233/SP01
Date:	FEB 04	Rev:	