


# APPENDIX 3

## Proposed Site Plan

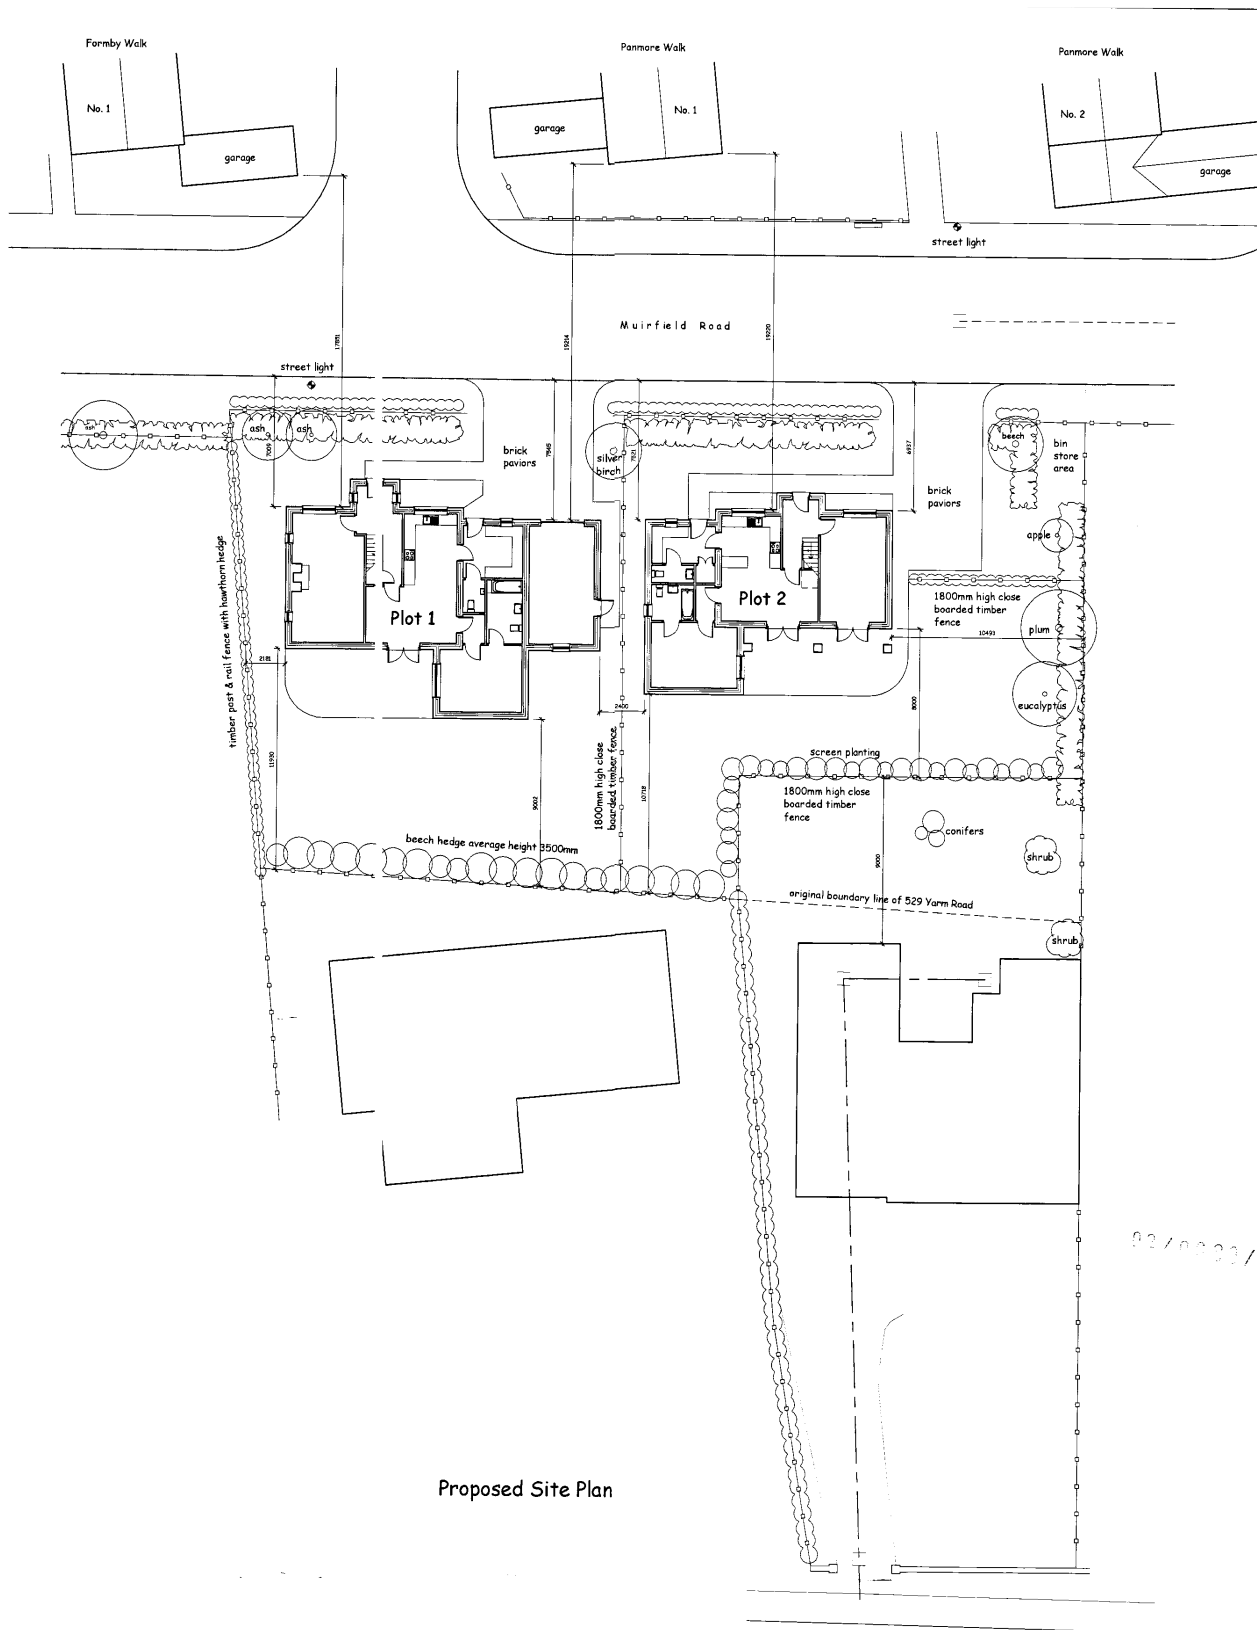

Proposed Site Plan