


ELEVATION KEY




ELEVATION G




ELEVATION H

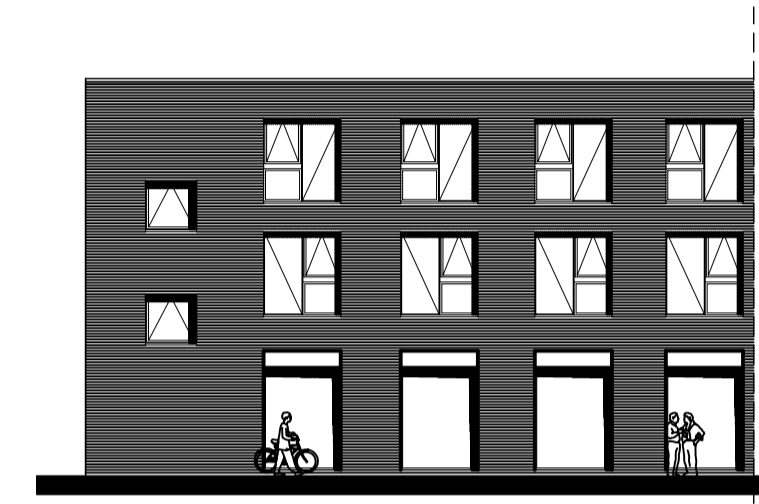

ELEVATION I

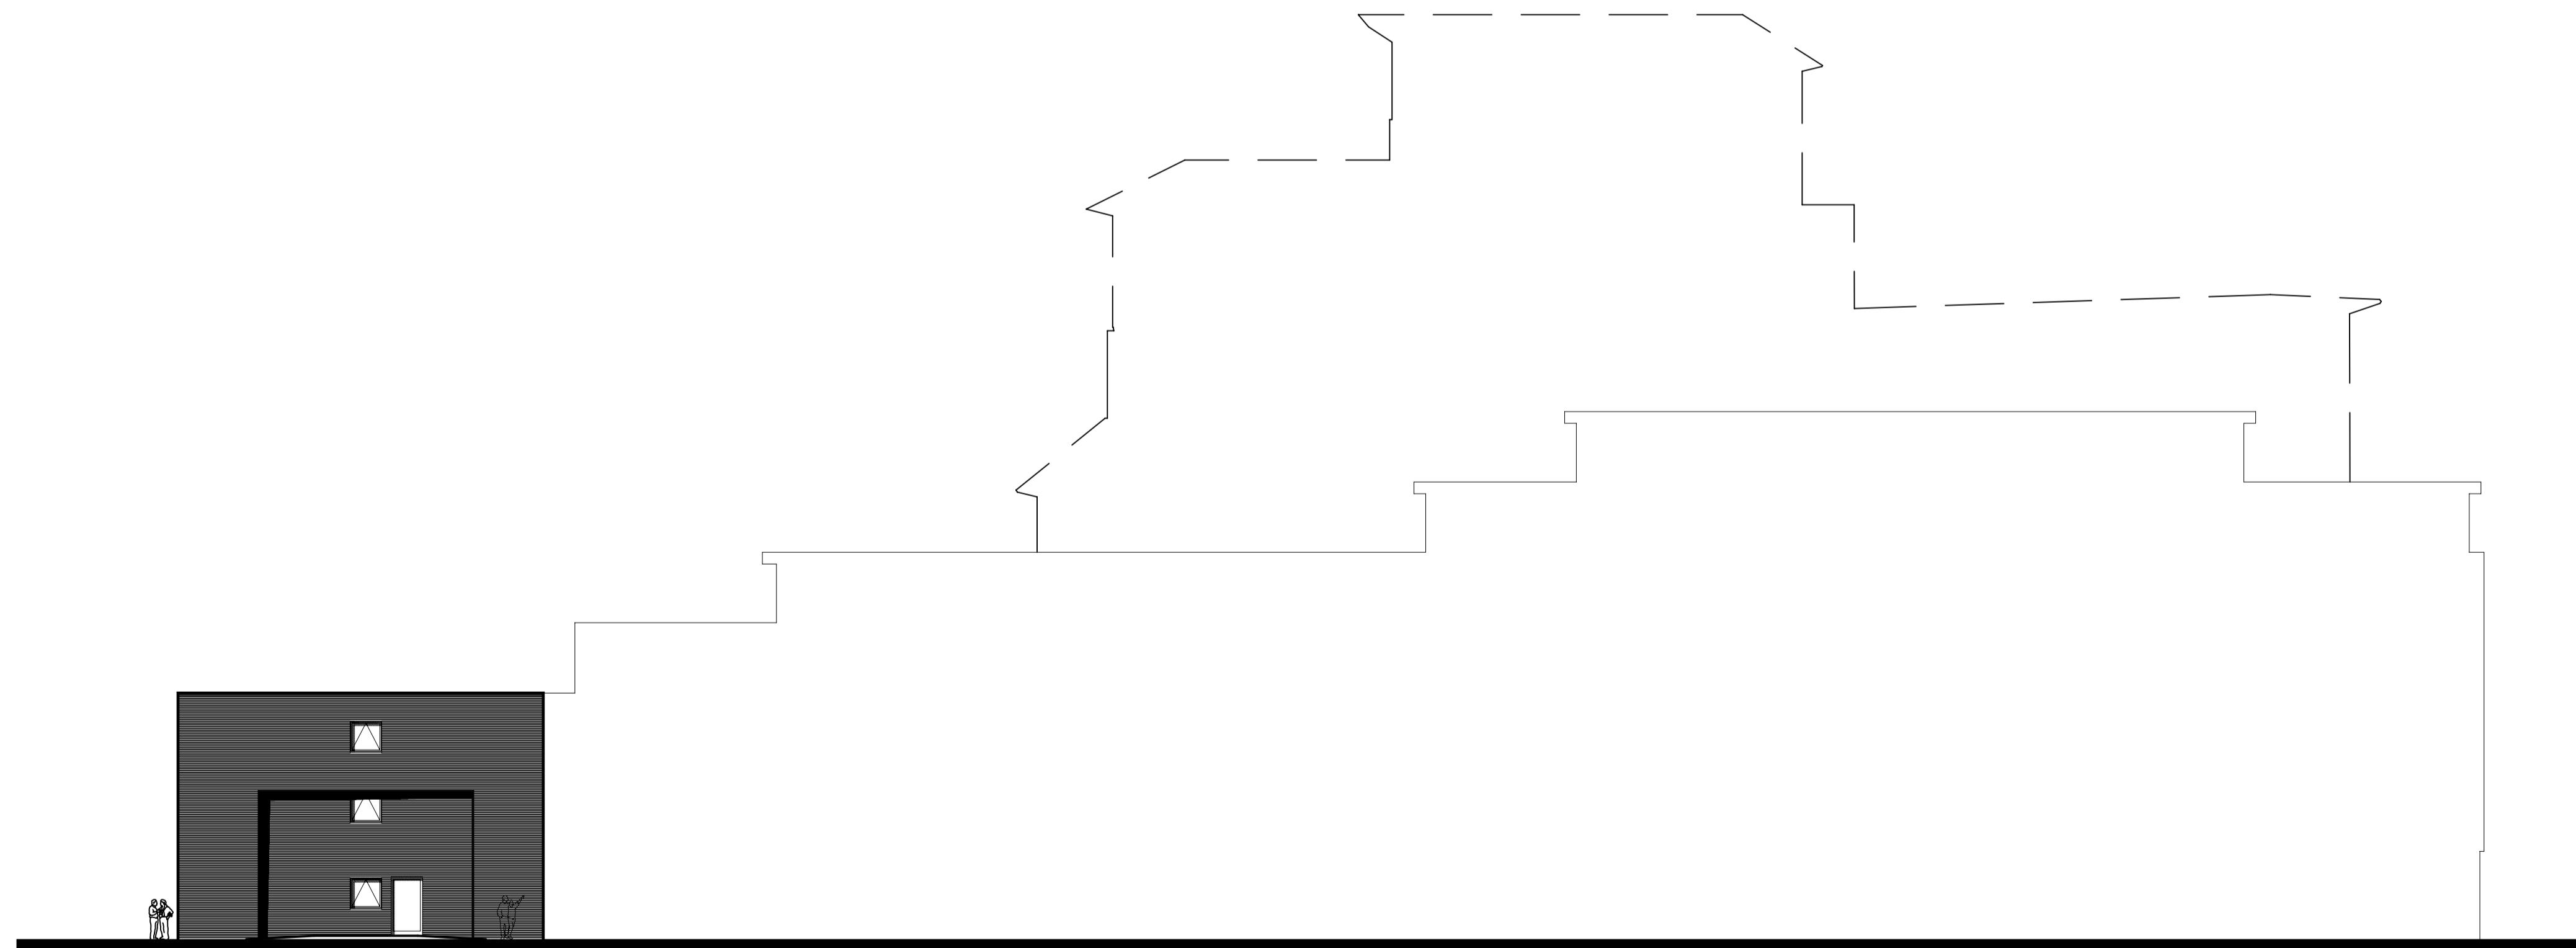

ELEVATION J

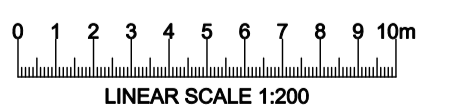


1 DO NOT SCALE THIS DRAWING	
2 CHECK ALL DIMENSIONS ON SITE	
3 COPYRIGHT IN THIS DRAWING AND ANY DESIGNS CONTAINED THEREIN ARE THE PROPERTY OF ELDERLESTER MCGREGOR ROSS CHARTERED ARCHITECTS AND MUST NOT BE COPIED WITHOUT WRITTEN AGREEMENT	
A	REVISION
---	---

F	REVISION
---	---
B	REVISION
---	---

G	REVISION
---	---
C	REVISION
---	---

H	REVISION
---	---
D	REVISION
---	---

I	REVISION
---	---
E	REVISION
---	---

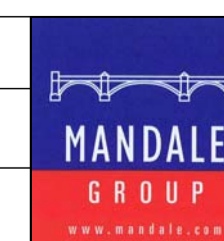

PROJECT:  
**THE MANDALE GROUP**  
 STUDENT ACCOMMODATION  
 BRIDGE ROAD  
 PHASE 2  
 STOCKTON ON TEES

DRAWING:  
**PROPOSED ELEVATIONS G,H,I & J**



SCALE: 1:200  
 PROJECT DIRECTOR: I M MCGREGOR  
 DATE FIRST PLOTTED: 22/10/2008  
 LAST PLOTTED: 24/10/2008  
 DRAWING NO:  
**0722/E/203**