



08/21/31---

2 COPYRIGHT ALL RIGHTS RESERVED. NO PART OF THIS DOCUMENT MAY BE REPRODUCED WITHOUT PERMISSION OF DKS ARCHITECTS

REVISIONS:  
REV. A SITE DESIGN PLANNING APPLICATION 11/09/2008

DO NOT SCALE. THE CONTRACTOR IS RESPONSIBLE FOR CHECKING DIMENSIONS (M/F) PER OTHER DRAWN STATUS

<b>H &amp; M PROPERTIES</b> DEVELOPMENT AT RAILWAY TERRACE, THORNABY SITE LOCATION PLAN		<b>DKS ARCHITECTS</b>	
Scale:	1:1250 at A4	Date:	AUGUST 2008
Drawn by:	MDS	Checked by:	
The Design Studio, Eberick Court, Stokesley Business Park, Stokesley, Middlesbrough, TS9 9PT T: 01642 715783 F: 01642 715761 E: info@dksearchitects.com W: www.dksearchitects.com		Drawing No: 08.012 Title: 200 Rev: A	





COMMENT ALL NOTES  
 MUST NOT BE REPRODUCED  
 OR USED FOR ANY OTHER  
 PROJECT WITHOUT THE  
 WRITTEN PERMISSION OF  
 THE ARCHITECTS

REVISIONS:  
 REV. A ISSUED FOR PLANNING APPLICATION 10.08.2008  
 REV. B REVISED FOR PLANNING APPLICATION 07.11.2008  
 REV. C REVISED FOR PLANNING APPLICATION 06.02.2009


CONTRACT NO. 08/012  
 DRAWING NO. 304  
 DATE 08.012  
 SCALE 1:1000

WATERLOO  
 05 MAR 2009  
 PLANNING


Client: H&M Properties  
 Project: Development at Railway Terrace, Thornaby  
 Drawing: Proposed Site Plan  
 Date: 07/11/08  
 Drawn by: CC  

DKS ARCHITECTS  
 08.012  
 304  
 C


North Elevation to West Block

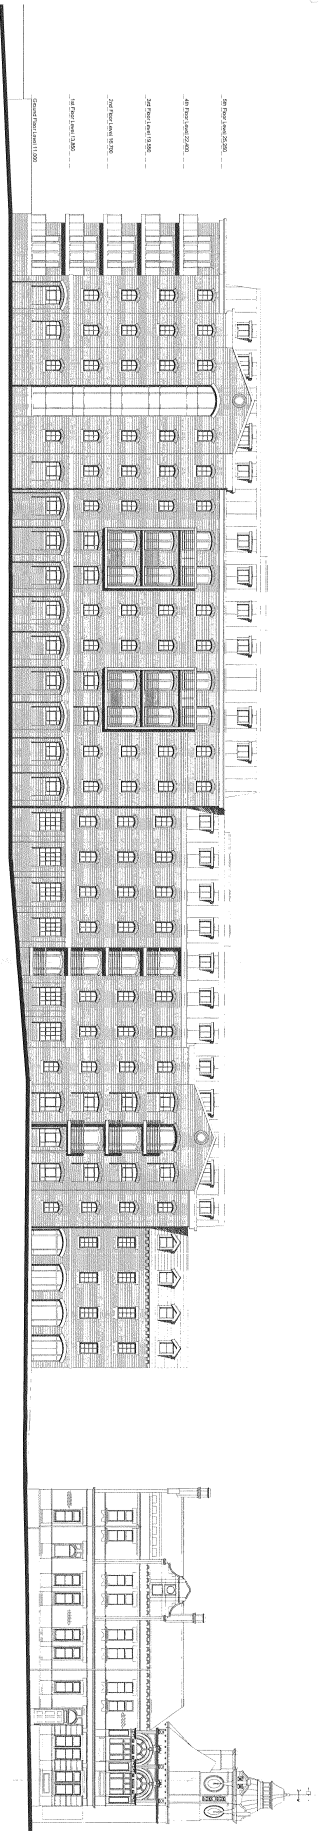


EAST ELEVATION  
to West Block

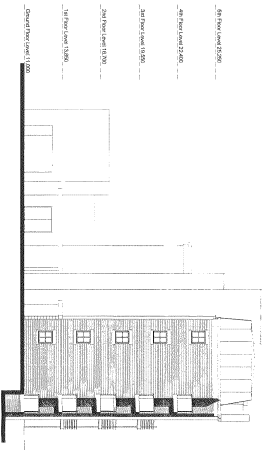

SOUTH ELEVATION

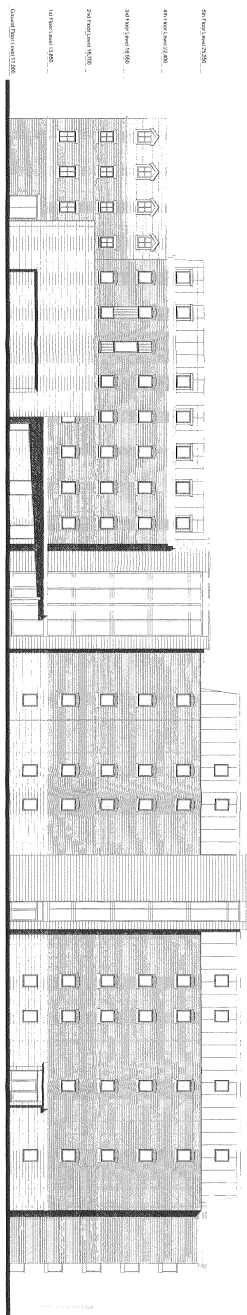


WEST ELEVATION  
to West Block

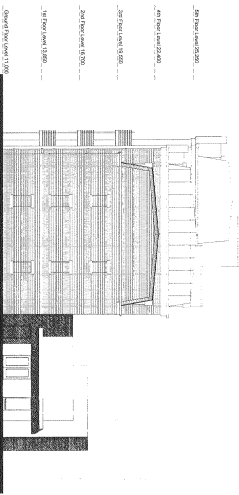


09/0500/--

CONTRACTOR: ALL RIGHTS RESERVED  
 DRAWING: 08.012  
 DATE: 08.01.2009  
 PROJECT: DEVELOPMENT AT RAILWAY TERRACE THORNBAY  
 DRAWING: ELEVATIONS TO WEST BLOCK


<b>H &amp; M PROPERTIES</b> DEVELOPMENT AT RAILWAY TERRACE THORNBAY ELEVATIONS TO WEST BLOCK		DKS ARCHITECTS 08.012 308

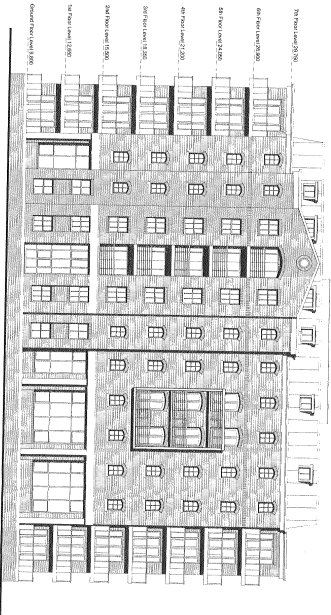


North Elevation to East Block

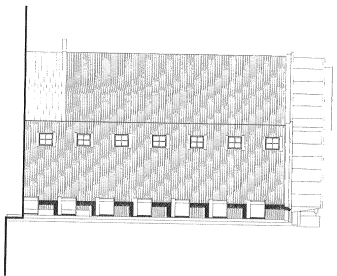

East Elevation

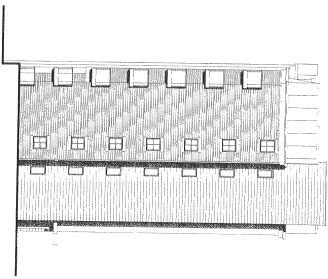

West Elevation

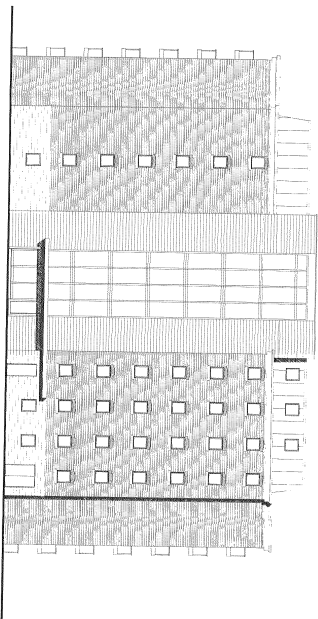

South Elevation



09 / 0 5 0 0 / --





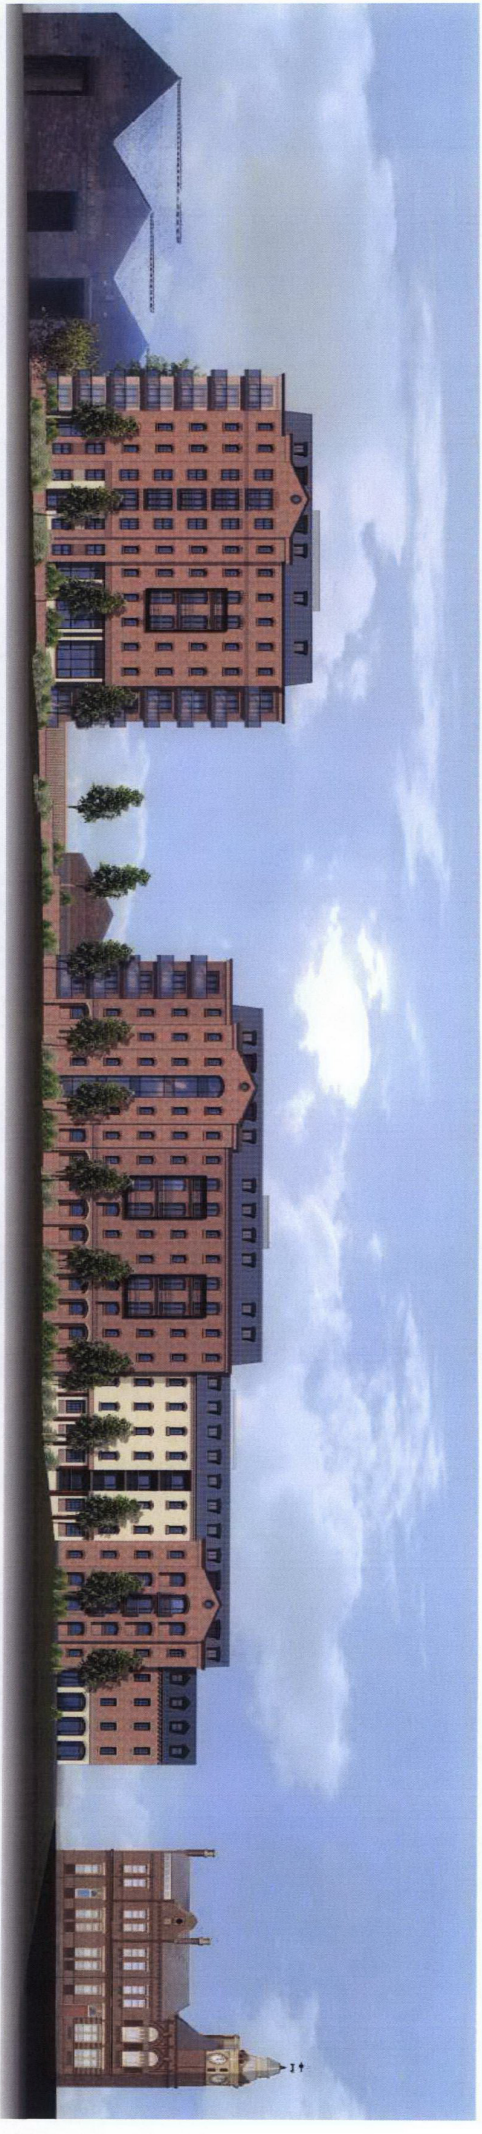

From the specific detailing of each part of the facade the individual elements identified on the previous pages can be seen.



Large glazed infill panels at ground floor level with projecting balconies above




Lightweight glazed balconies




Coloured and brick infill panels with large arched openings




Projecting gables with glazed round openings. Brick infill panels to reduce the size of some openings

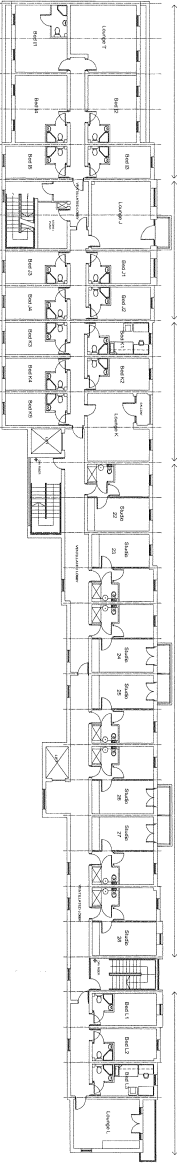


THIRD FLOOR PLAN (24 bedrooms)

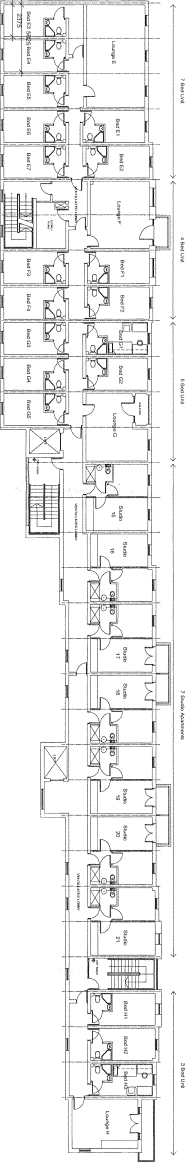


SECOND FLOOR PLAN (26 bedrooms)

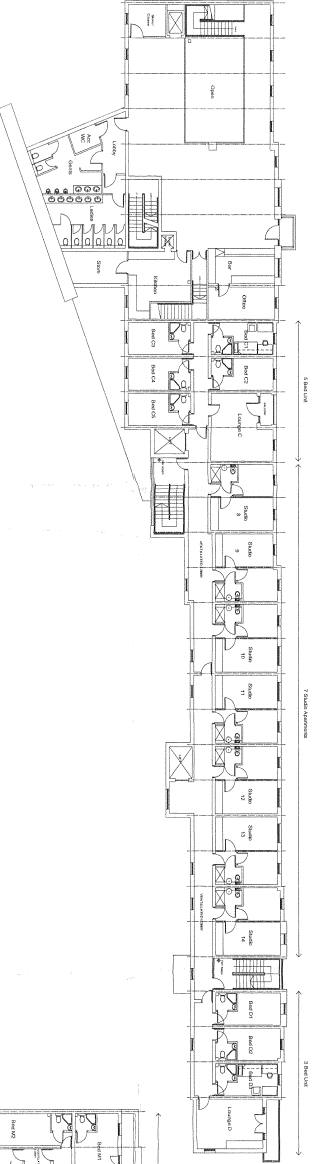


FIRST FLOOR PLAN (15 bedrooms)

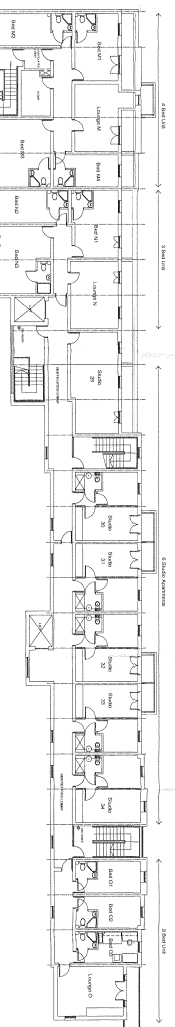

FOURTH FLOOR PLAN (16 bedrooms)

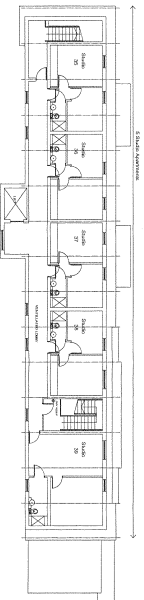

FIFTH FLOOR PLAN (5 bedrooms)

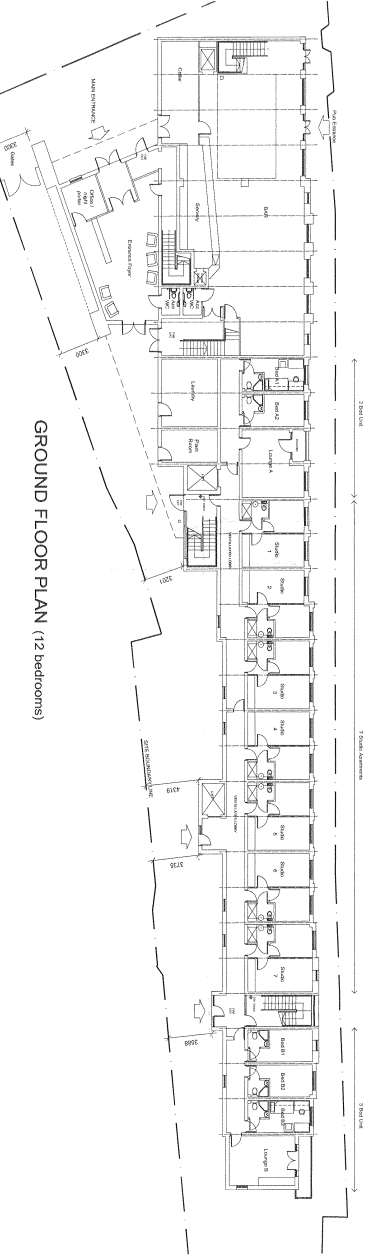


GROUND FLOOR PLAN (12 bedrooms)


H & M PROPERTIES  
 DEVELOPMENT AT TALKWAY TERRACE, THORNBAY  
 PROPOSED PLANS TO WEST BLOCK  
 1200 B/L A1  
 JAN 2009  
 CC  

DKS ARCHITECTS  
 08.012  
 306


09/05007 - 1

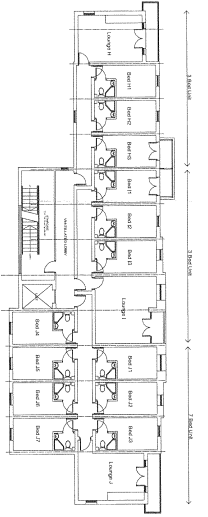


THIRD FLOOR PLAN  
(13 bedrooms)

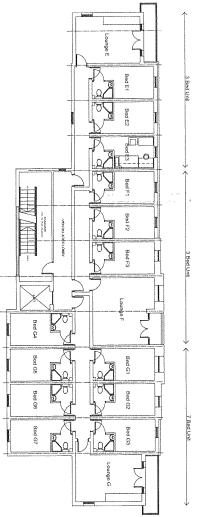


SECOND FLOOR PLAN  
(13 bedrooms)

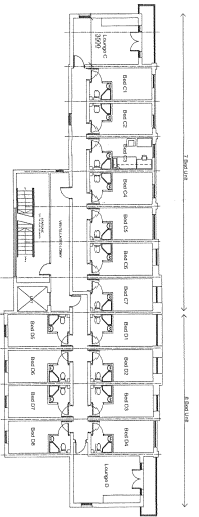


FIRST FLOOR PLAN  
(15 bedrooms)

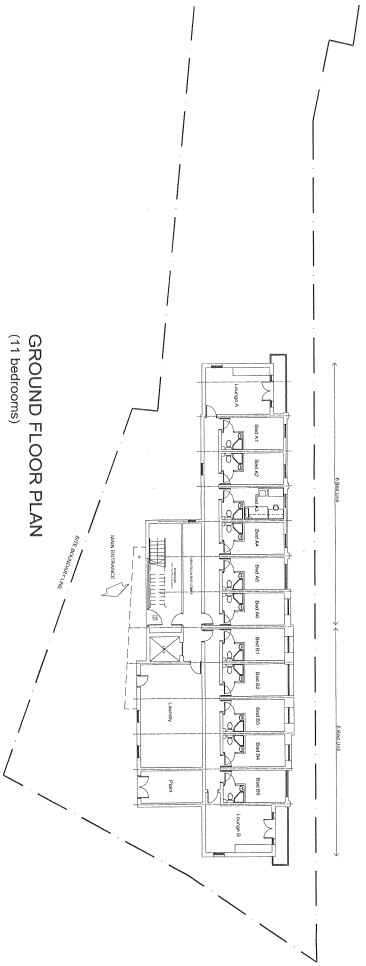


GROUND FLOOR PLAN  
(11 bedrooms)

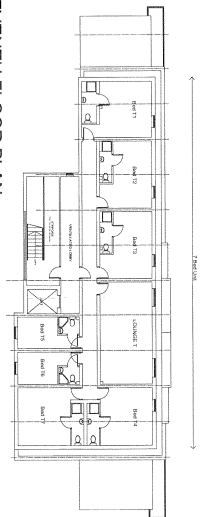


SEVENTH FLOOR PLAN  
(7 bedrooms)

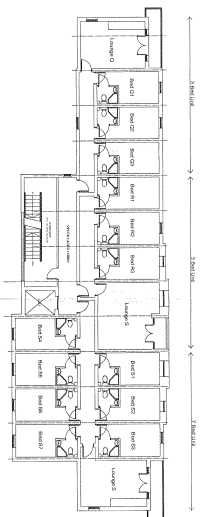

SIXTH FLOOR PLAN  
(13 bedrooms)

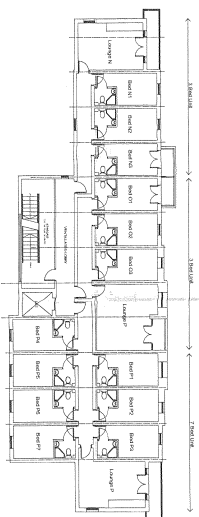

FIFTH FLOOR PLAN  
(13 bedrooms)

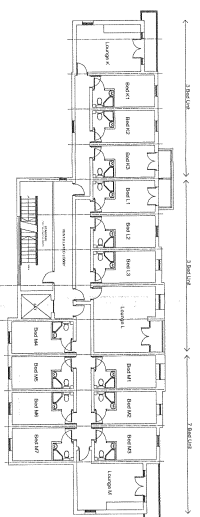

FOURTH FLOOR PLAN  
(13 bedrooms)

H & M PROPERTIES  
 DEVELOPMENT AT RAILWAY TERRACE, THORWABY  
 EAST BLOCK ELEVATIONS  
 1200 B1 A1  
 FEBRUARY 2009  
 CC  
 The Design Studio, Entrance Court, Stowbury, Bedfordshire, MK43 0JF  
 1, 2, 1000.

09/0500/-

DKS ARCHITECTS  
 08.012  
 307