


Existing Site Plan

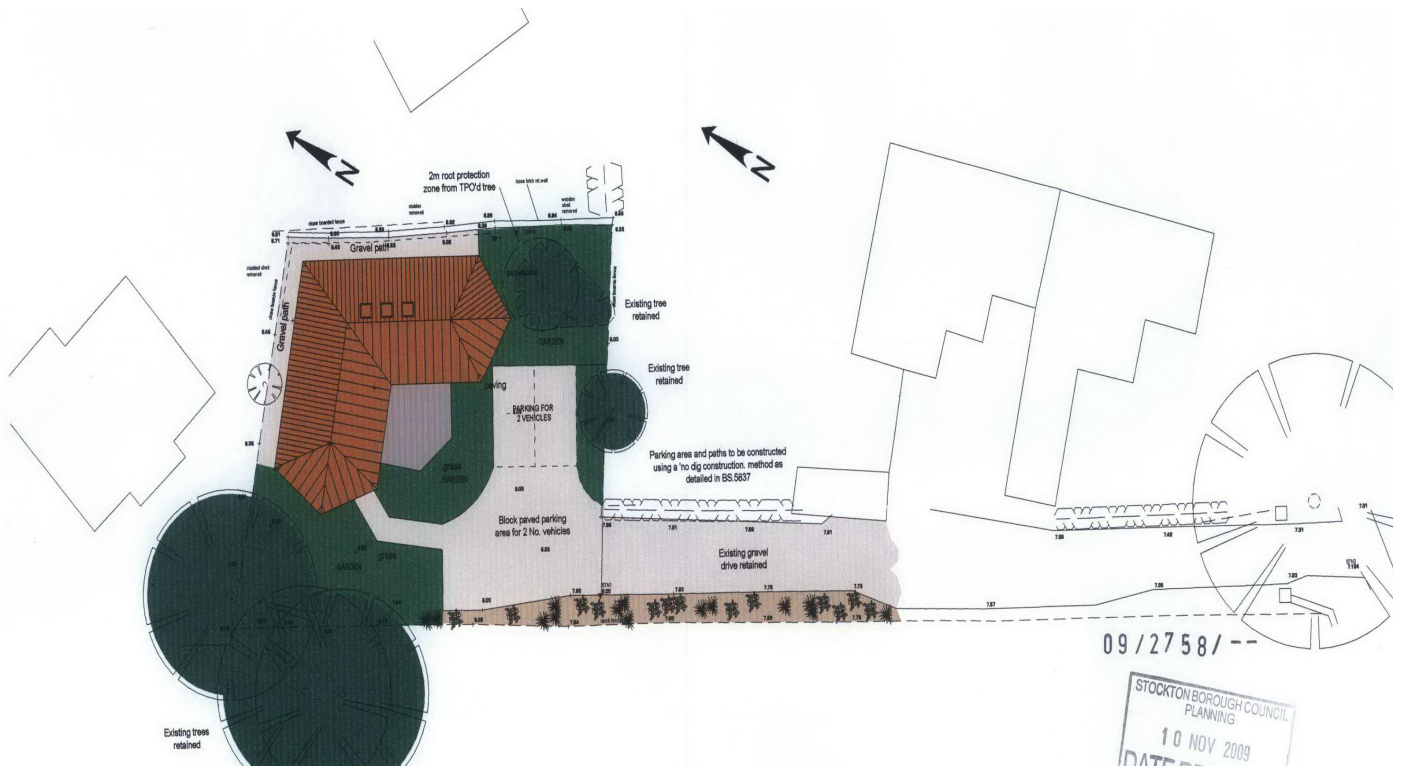

Proposed Site Plan