


08/2977/FUL
 Land North of Blair Avenue, Ingleby Barwick, Stockton-on-Tees
 Appendix ref. 7

First Floor of Built Care Home

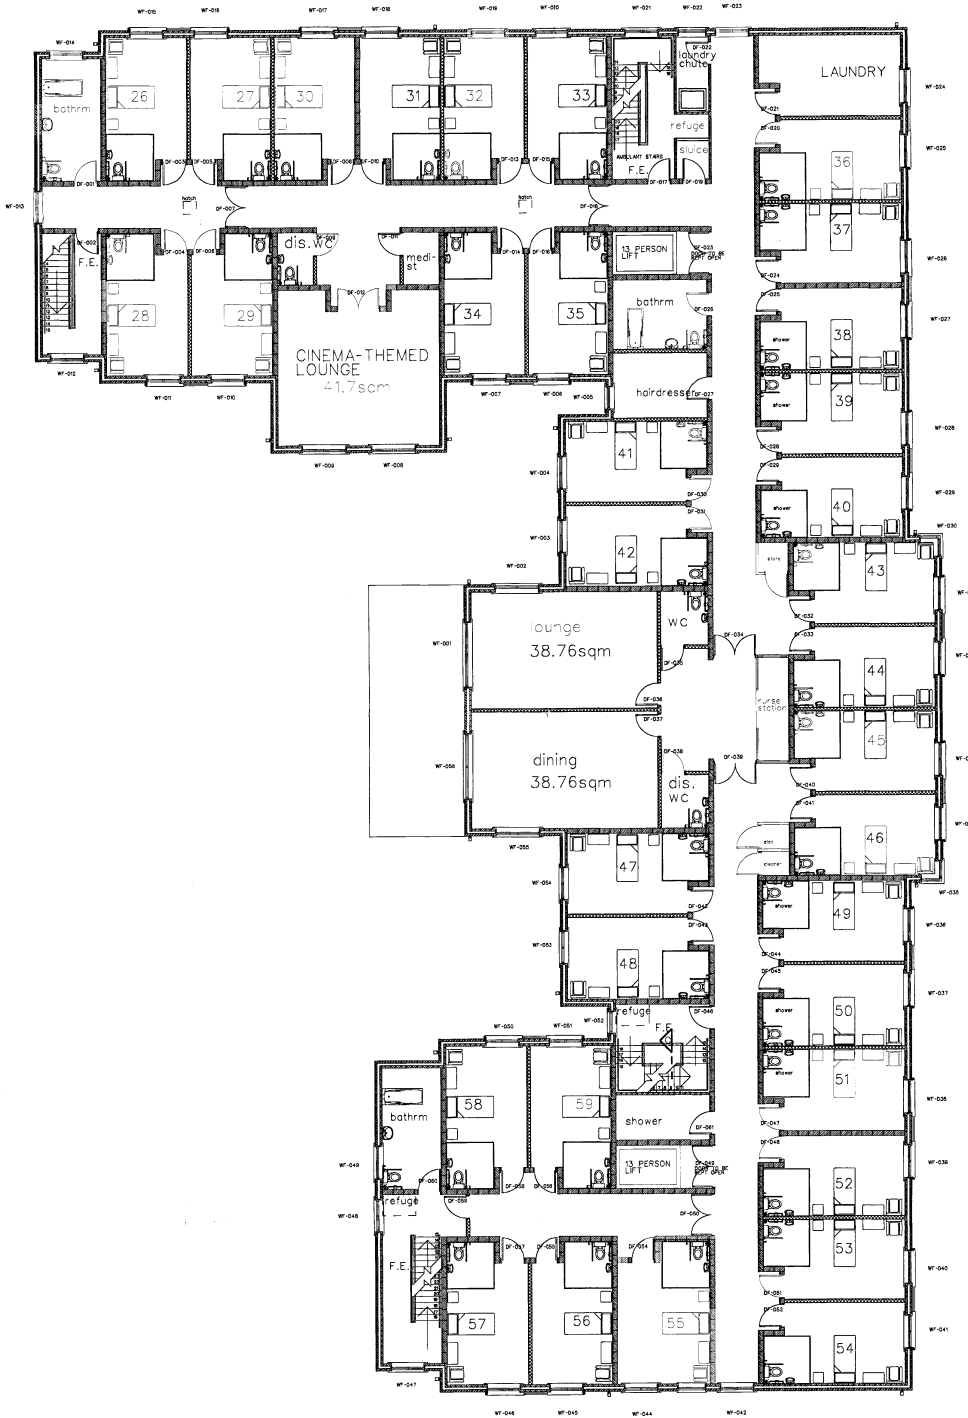

34 TOTAL BEDROOMS

28 SINGLE BEDROOMS @ 19.0 SQM
 INCLUDING POD ENSUITE

06 SINGLE BEDROOMS @ 19.0 SQM
 INCLUDING POD ENSUITE WITH SHOWER

INTERNAL FLOOR AREA =1,297 SQM