


Second Floor of Built Care Home

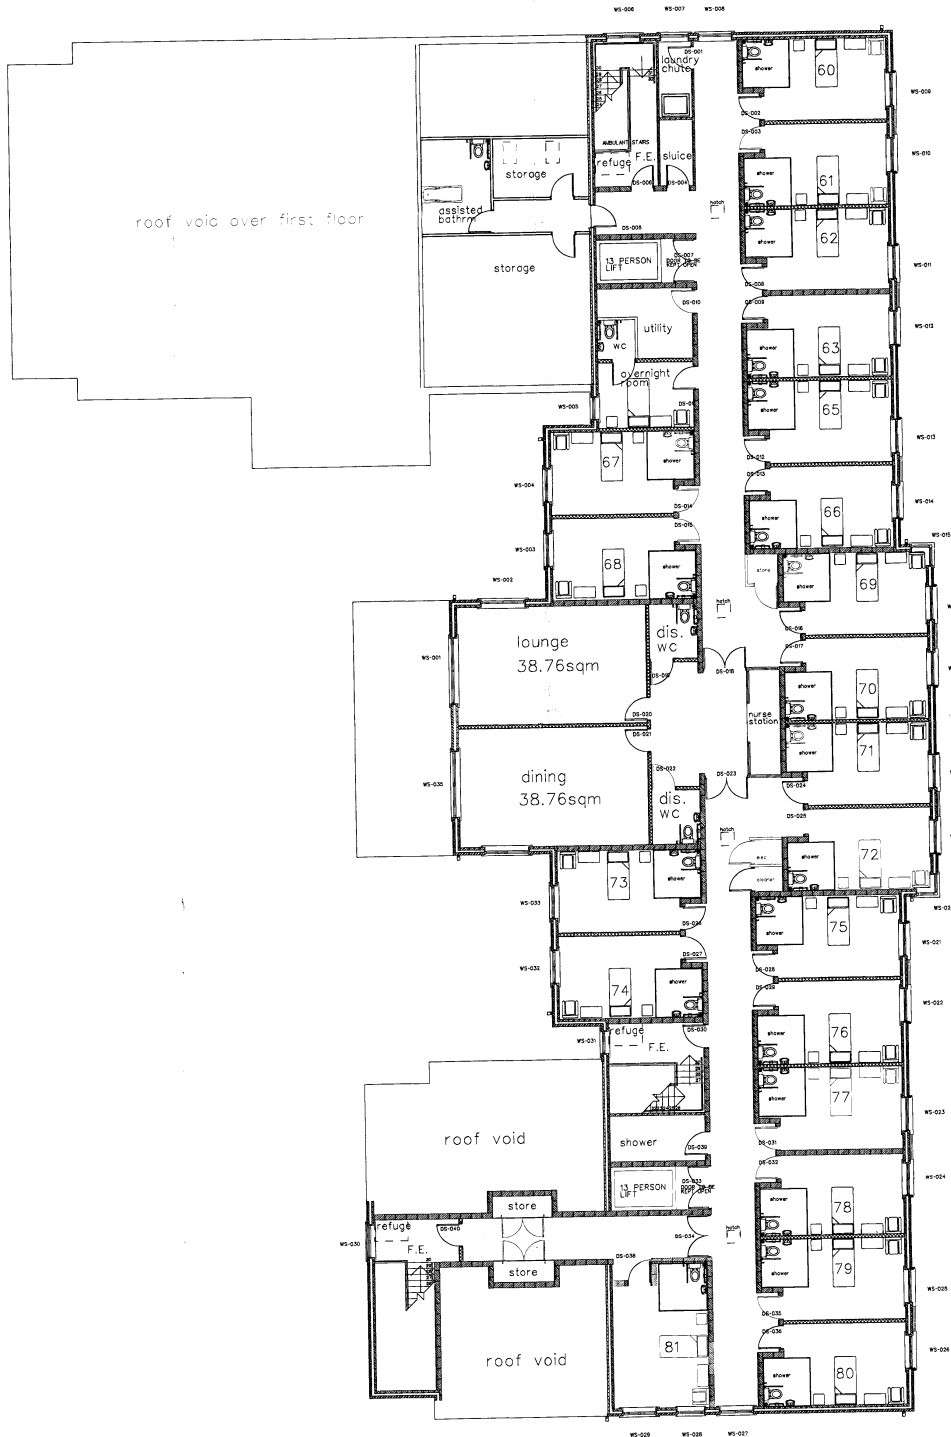

22 SINGLE BEDROOMS @ 19.0 SQM
 INCLUDING POD ENSUITE WITH SHOWER
 INTERNAL FLOOR AREA = 877
 .55SQM